


Notes
 Copyright © Woods Bagot 2018
 All Rights Reserved
 No material may be reproduced without prior permission
 Contractor must verify all dimensions on site before commencing work or preparing shop drawings.
 Do not scale drawings.

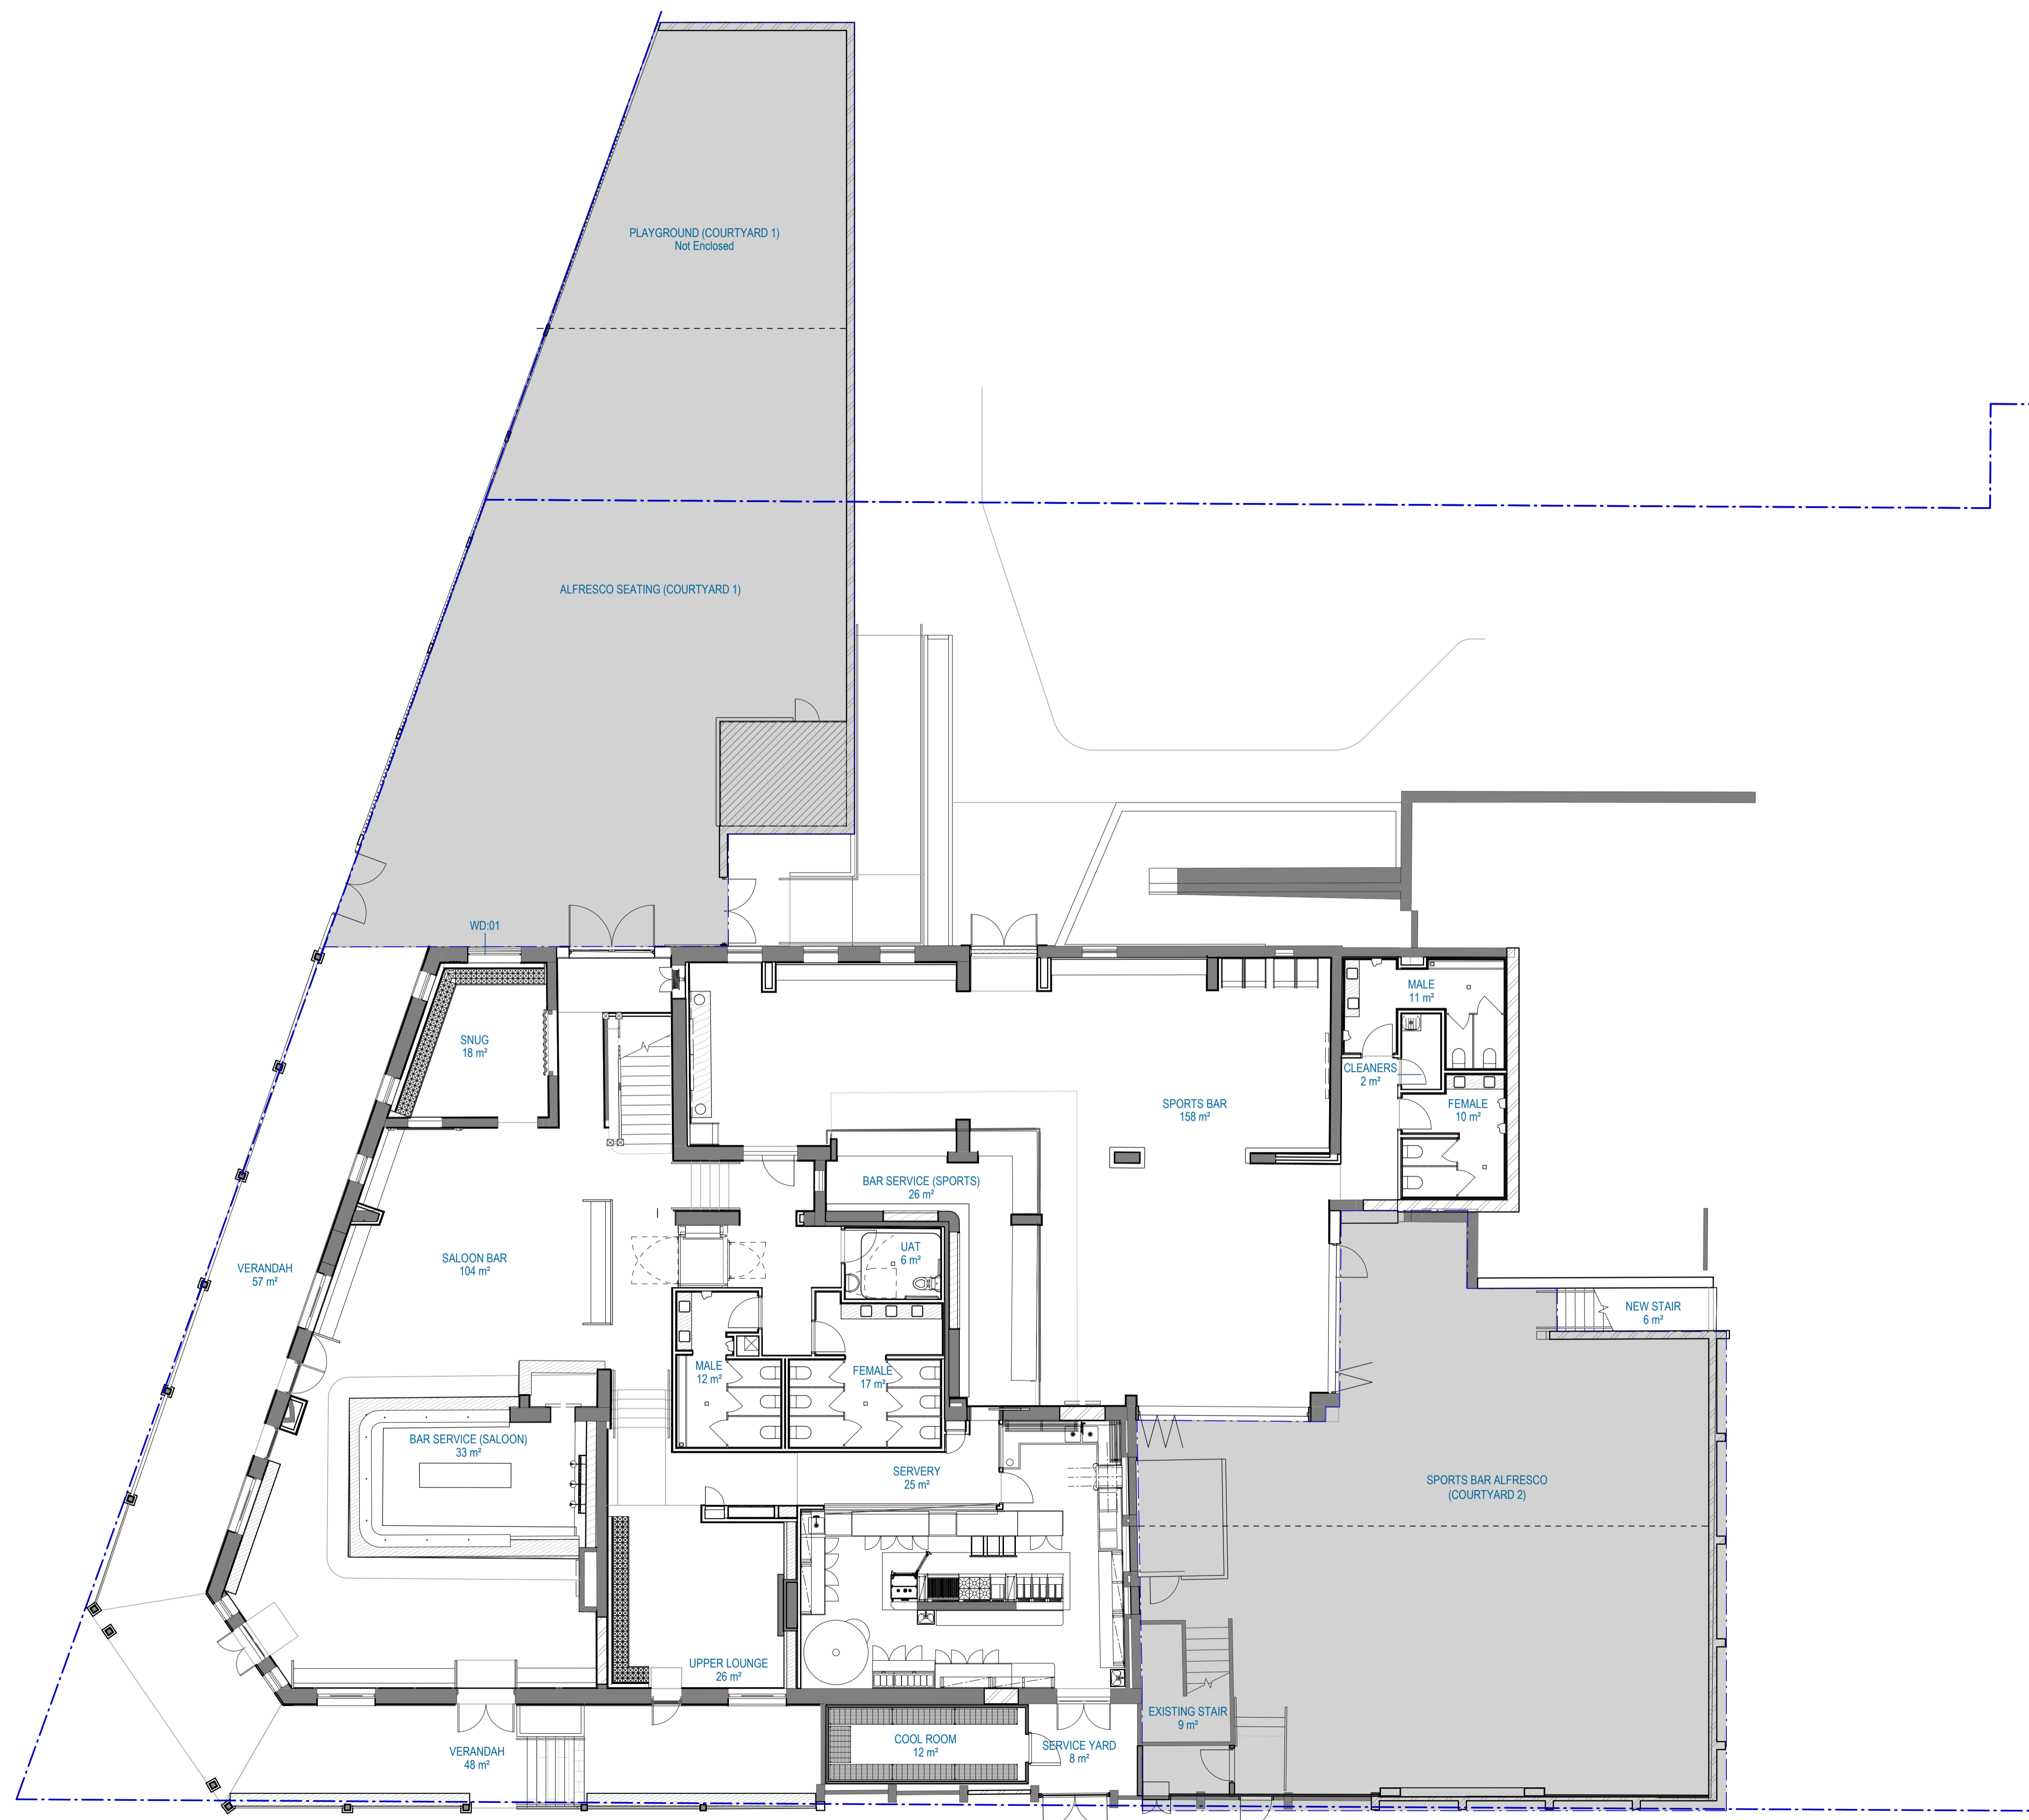

Project
BASSEDEAN HOTEL

Client
ARK GROUP

Issuer
WOODS BAGOT

| | | | |
|----------------|--------|------------|-------|
| Project number | 160734 | Size check | 25mm |
| Checked | KL | Approved | ES |
| Sheet size | A1 | Scale | 1:100 |

Sheet title
**DEVELOPMENT APPLICATION
 GROUND FLOOR PLAN**

| | | | |
|--------------|----------|----------|---|
| Sheet number | A-DA2201 | Revision | A |
| Status | DA | | |