
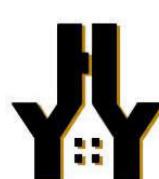


GENERAL NOTES:
DO NOT SCALE FROM DRAWINGS
DIMENSIONS MUST BE FOLLOWED
AND CHECKED ON SITE PRIOR TO
THE COMMENCEMENT OF WORK.
ALL DRAWINGS TO BE READ IN
CONJUNCTION WITH ENGINEERING
SPECIFICATIONS AND ALL
CONSTRUCTION TO BE DONE TO
AUSTRALIAN STANDARD.

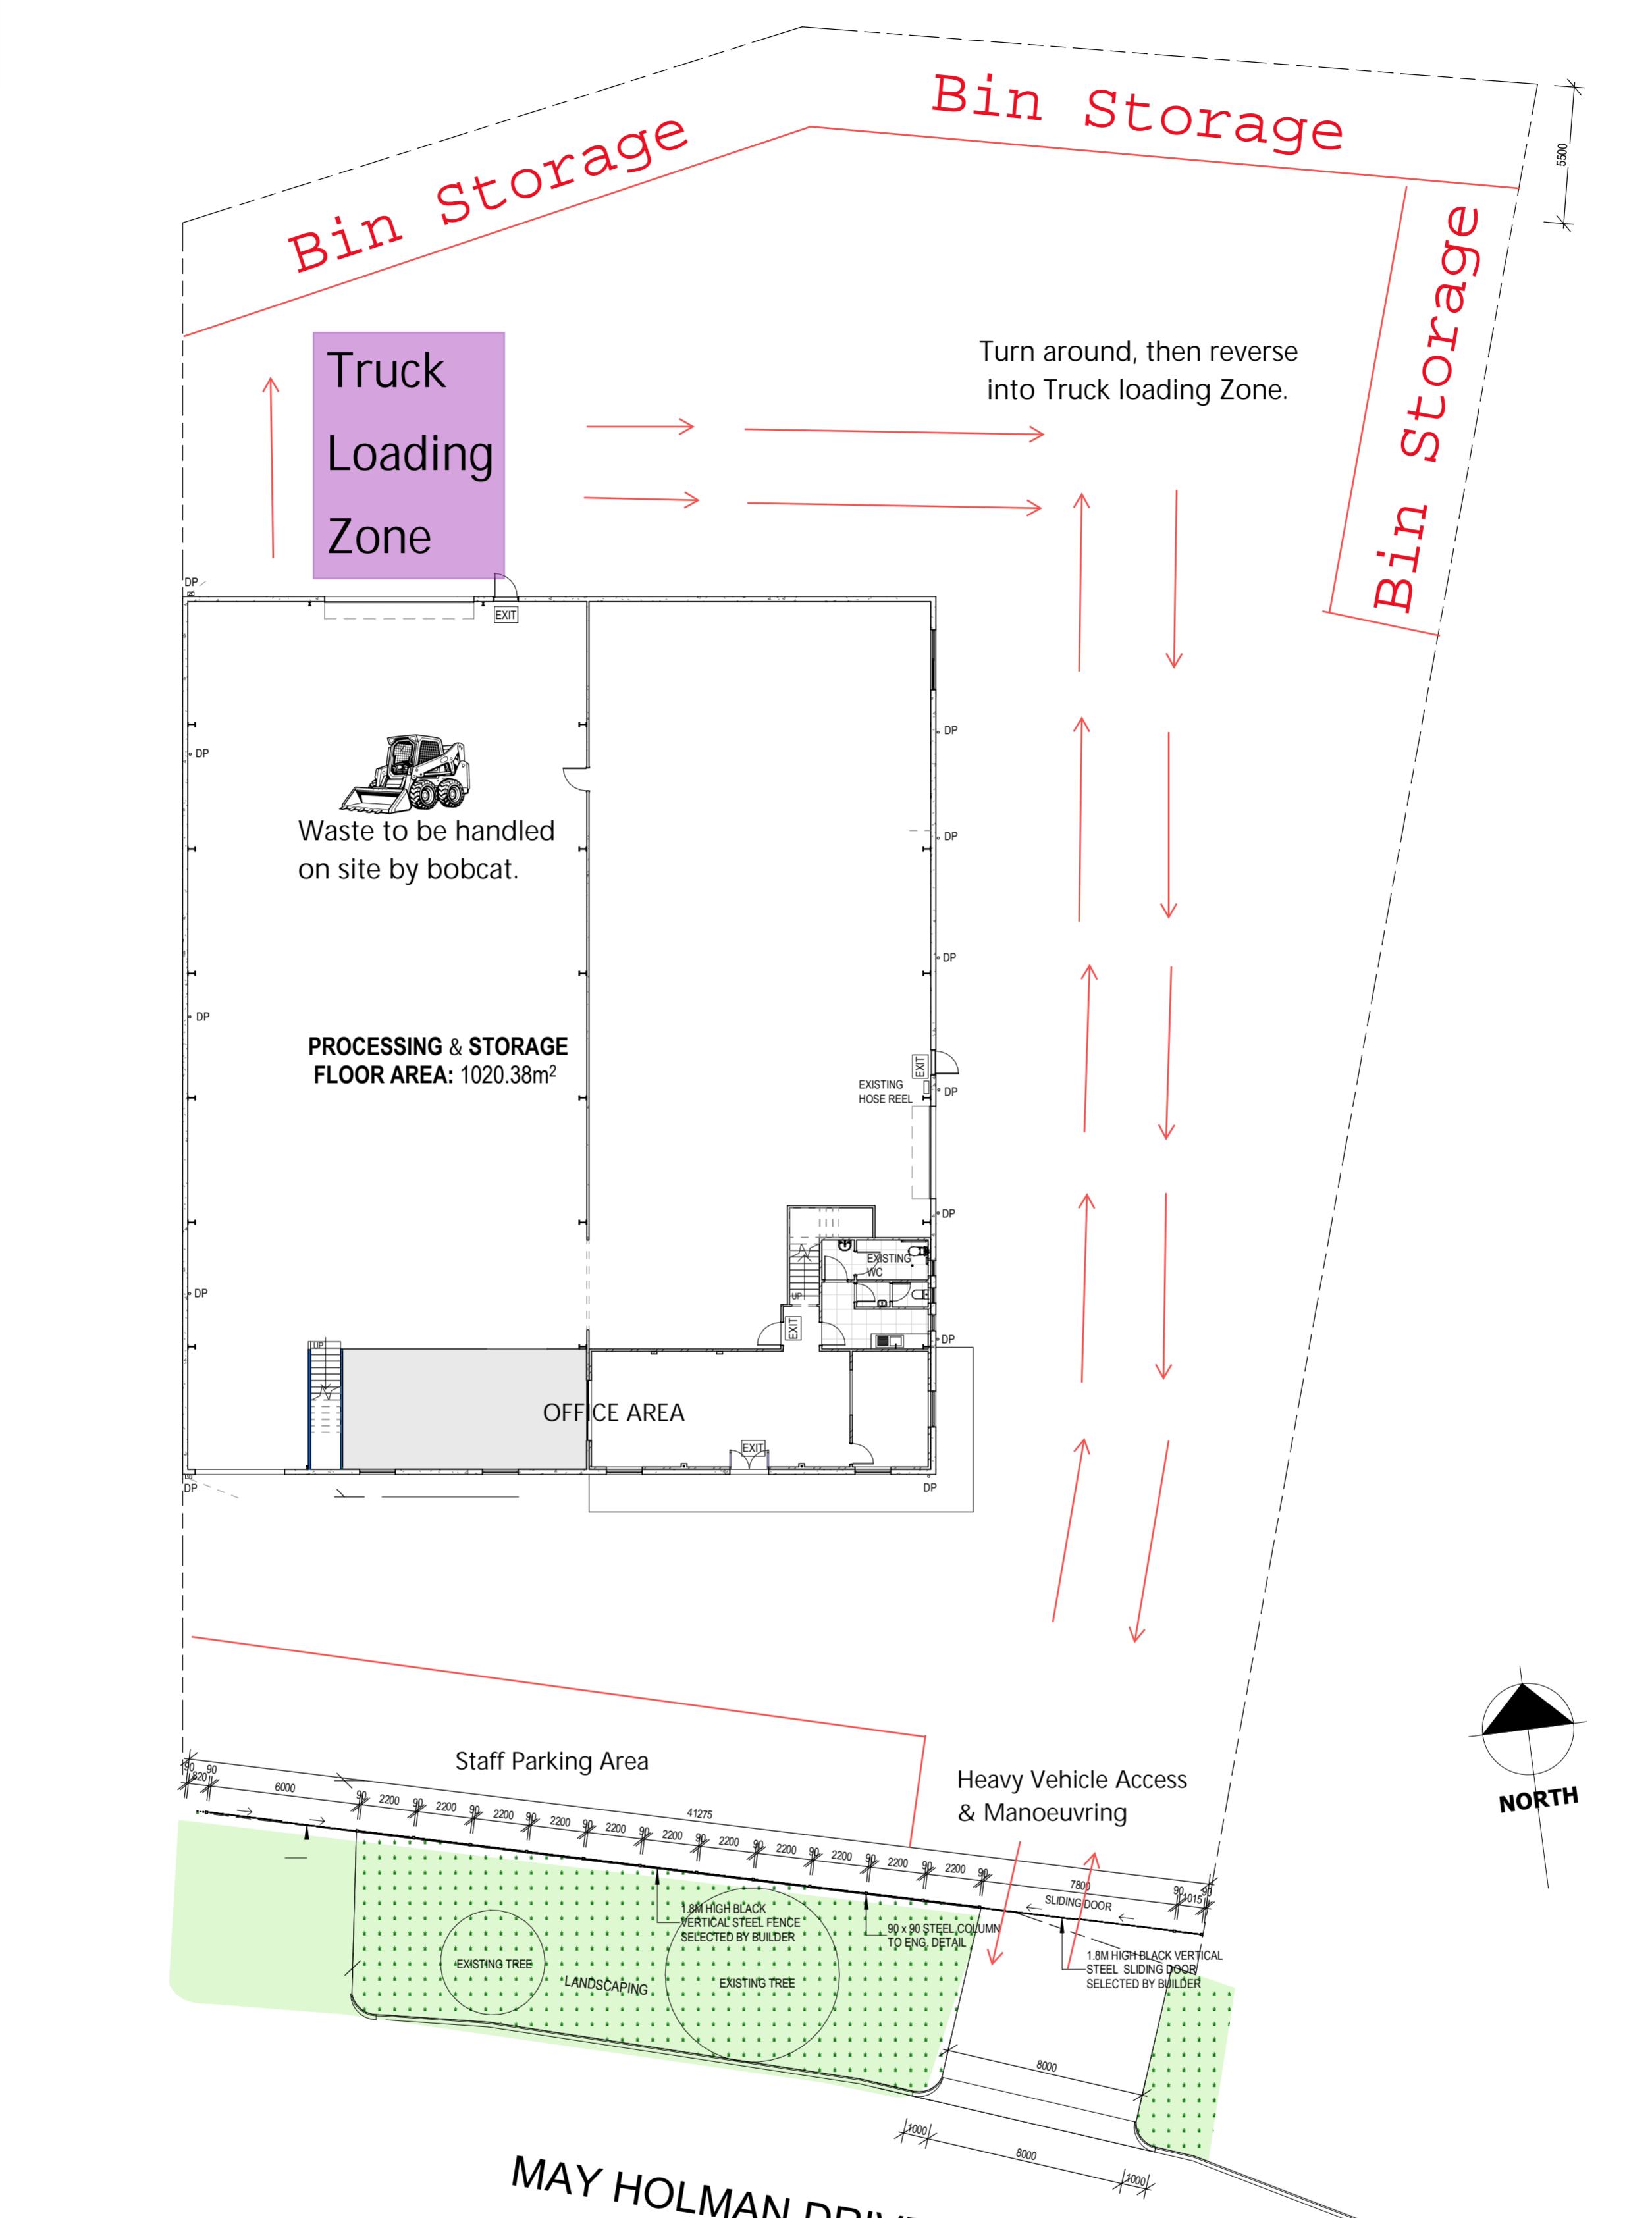

EG Building Design

Add: U1/15 Meares Way, Canning Vale
Tel: 0456 224 230
E-mail: EGBuildingGroup@gmail.com

Drawing Title:
PROPOSED SITE PLAN

Project Details:
20 May Holman Drive, Bassendean WA 6054

Designed: Y.H.

Job No
24142

Drawn: Y.H.

Dwg No. Rev.

Scale: As indicated

A101

Checked:

Plot Info: 16/02/2024 2:33:35 PM

Paper: A2

REV Description Date