
JUBILEE RESERVE CONCEPT PLAN

ISSUED FOR REVIEW

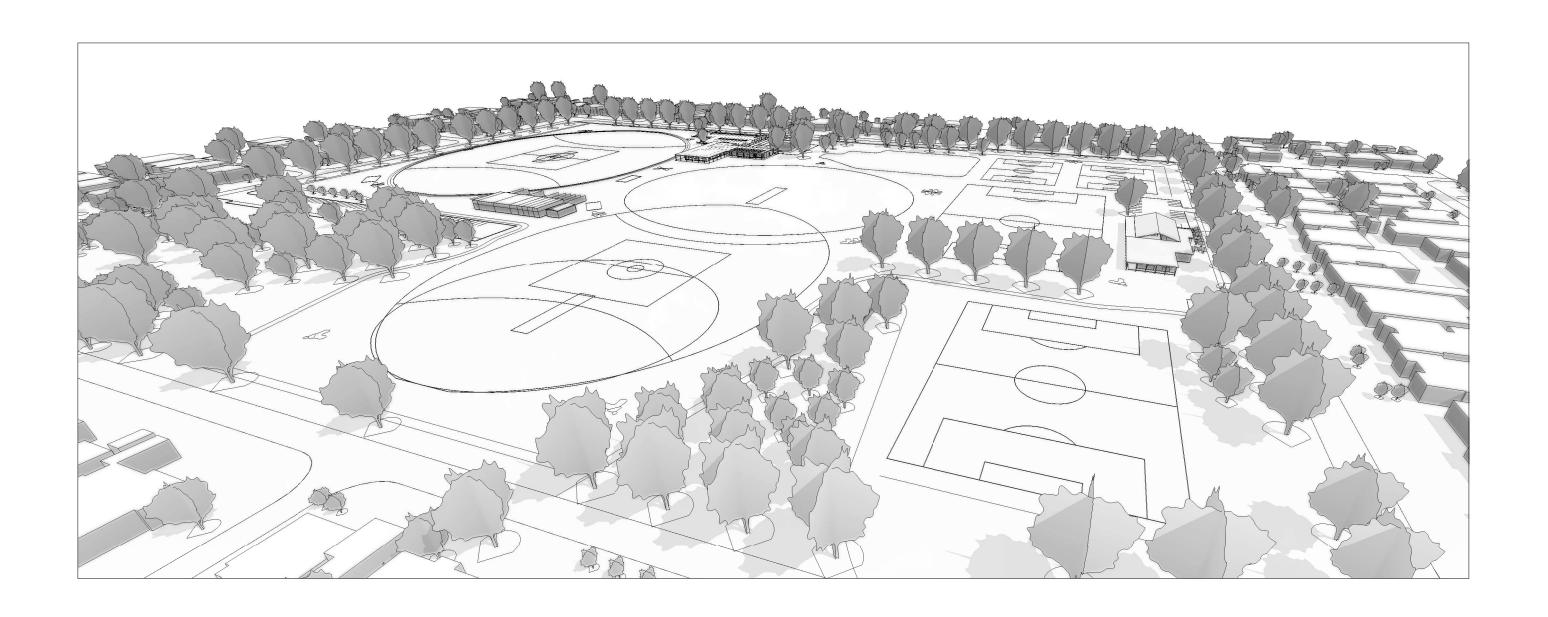



DWG NUMBER

REV.





REV.






GENERAL ARRANGEMENT - OPTION TWO



1:500@A3 SCALE : DATE ISSUED: 13 AUGUST 2021

© ALL DRAWINGS ARE ARCHITECTS' COPYRIGHT

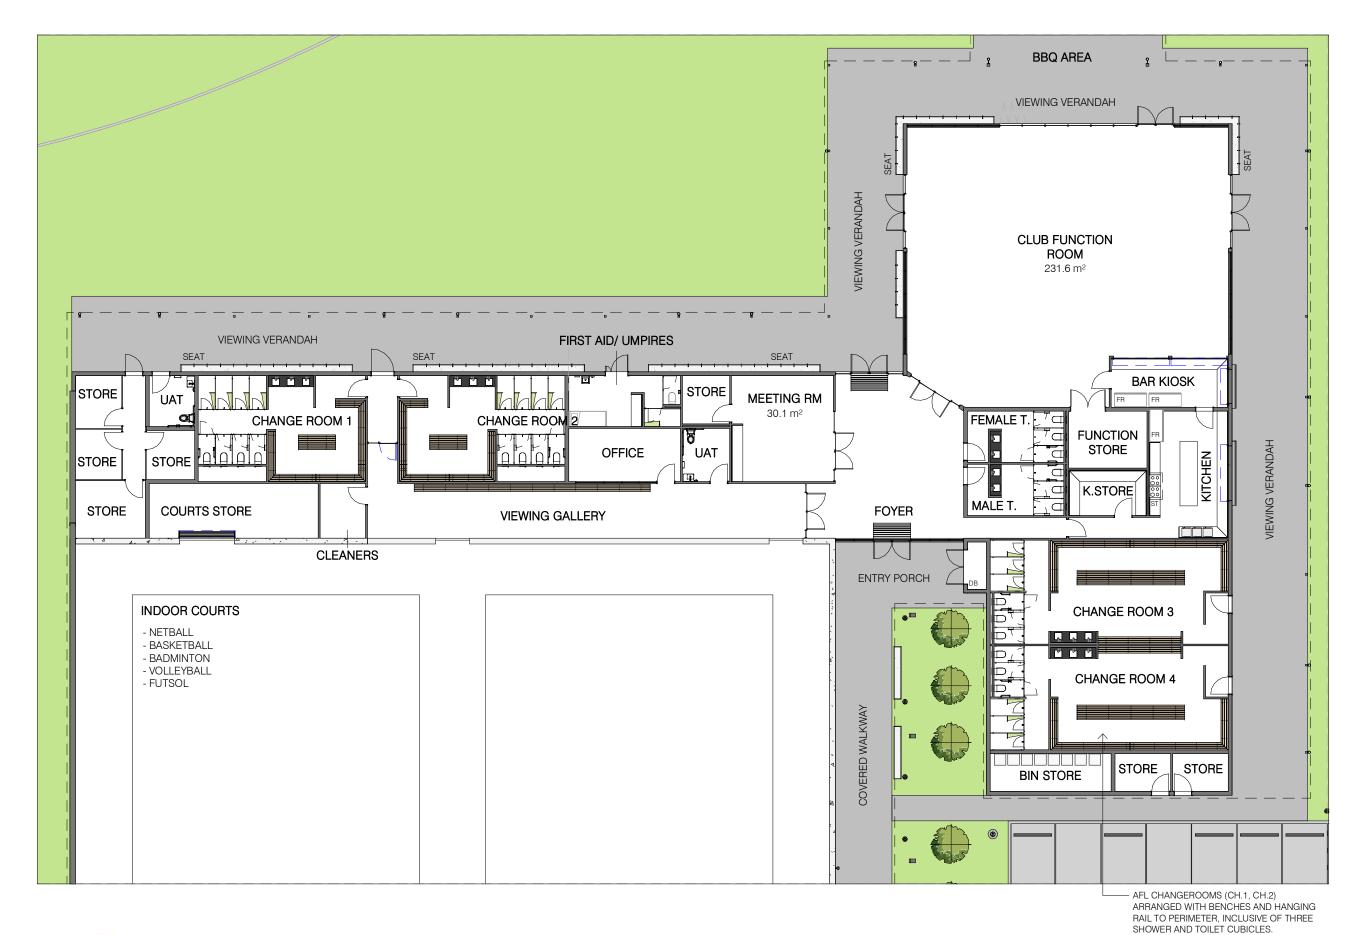




SCALE: 1:200 @ A3

DATE ISSUED: 13 AUGUST 2021

© ALL DRAWINGS ARE ARCHITECTS' COPYRIGHT

A07

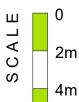

4m

6m

8m

10m

14m

16m

12m

18m

20m

ROOM SCHEDULE OPTION THREE

OPT.	ROOM NAME	ABBREVIATION
SC	EXISTING CHANGE ONE	EX.CH.1
SC	EXISTING UMPIRES	EX.UMP
SC	EXISTING CHANGE TWO	EX.CH.2
SC	STORE	EX.ST
SC	EXISTING TOILETS	E.T

EXISTING FEMALE TOILETS EX.FT

B.ST

BAR STORE

RC	ROOM SCHEDULE OPTION THREE	
PT	ROOM NAME	ARREVIATION

SC	EXISTING CANTEEN	EX.CT
SC	EXISTING STORE	EX.ST
SC	EXISTING COOL ROOM	EX.CL
SC	EXISTING BAR	EX.B
SC	MANAGERS OFFICE	MANG.
SC	DELIVERIES STORE	DELIVERIES
SC	YARD STORE	YARD

ROOM SCHEDULE OPTION THREE

OPT.	ROOM NAME	ABBREVIATION

SC	KITCHEN KIOSK	KK
SC	KITCHEN STORE	K.STORE
SC	EXISTING CLUB ROOM	EX.CLUB ROOM
SC	MALE T.	MT
SC	CLUB ROOM EXPANSION	CLUB EXPANSION
SC	UAT	UAT
SC	CLUBROOM ST.	CR.ST

ROOM SCHEDULE OPTION THREE

OPT.	ROOM NAME	ABBREVIATION
		•

SC	SPORTS STORE	SPORT ST.
SC	REFEREE	REF
SC	CHANGE ROOM 4	CH.4
SC	CHANGE ROOM 3	CH.3
SC	JUNIOR GOALS STORE	JG STORE
SC	KIT ROOM	KIT
SC	FIRST AID	ΕΔID





JUBILEE RESERVE CONCEPT PLAN Town of Bassendean

LAYOUT PLAN - OPTION THREE



SCALE :

1:200 @ A3 DATE ISSUED: 13 AUGUST 2021 © ALL DRAWINGS ARE ARCHITECTS' COPYRIGHT

d