



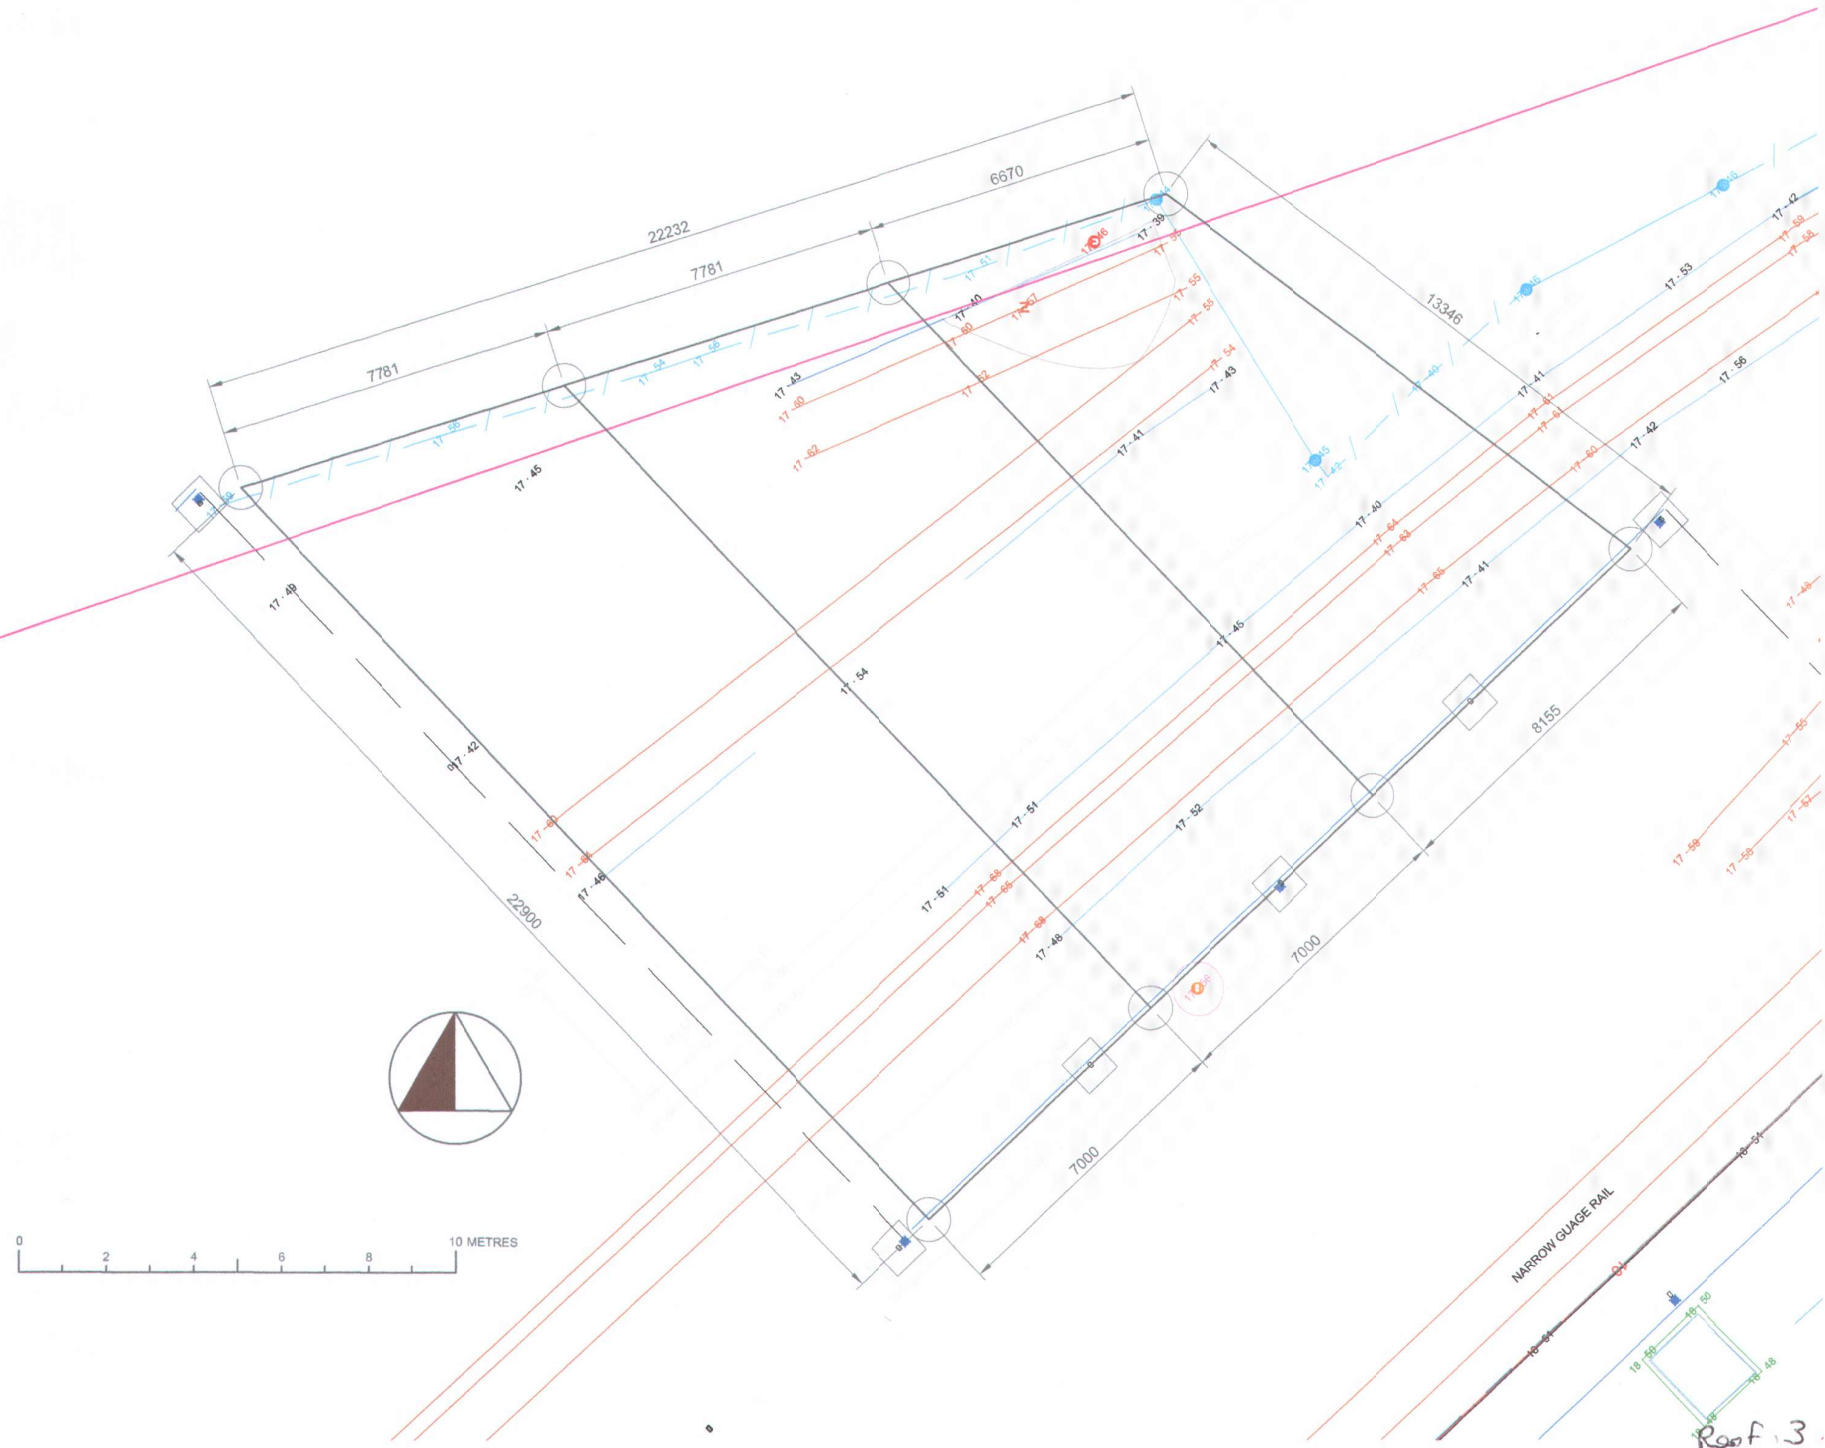





Row 3

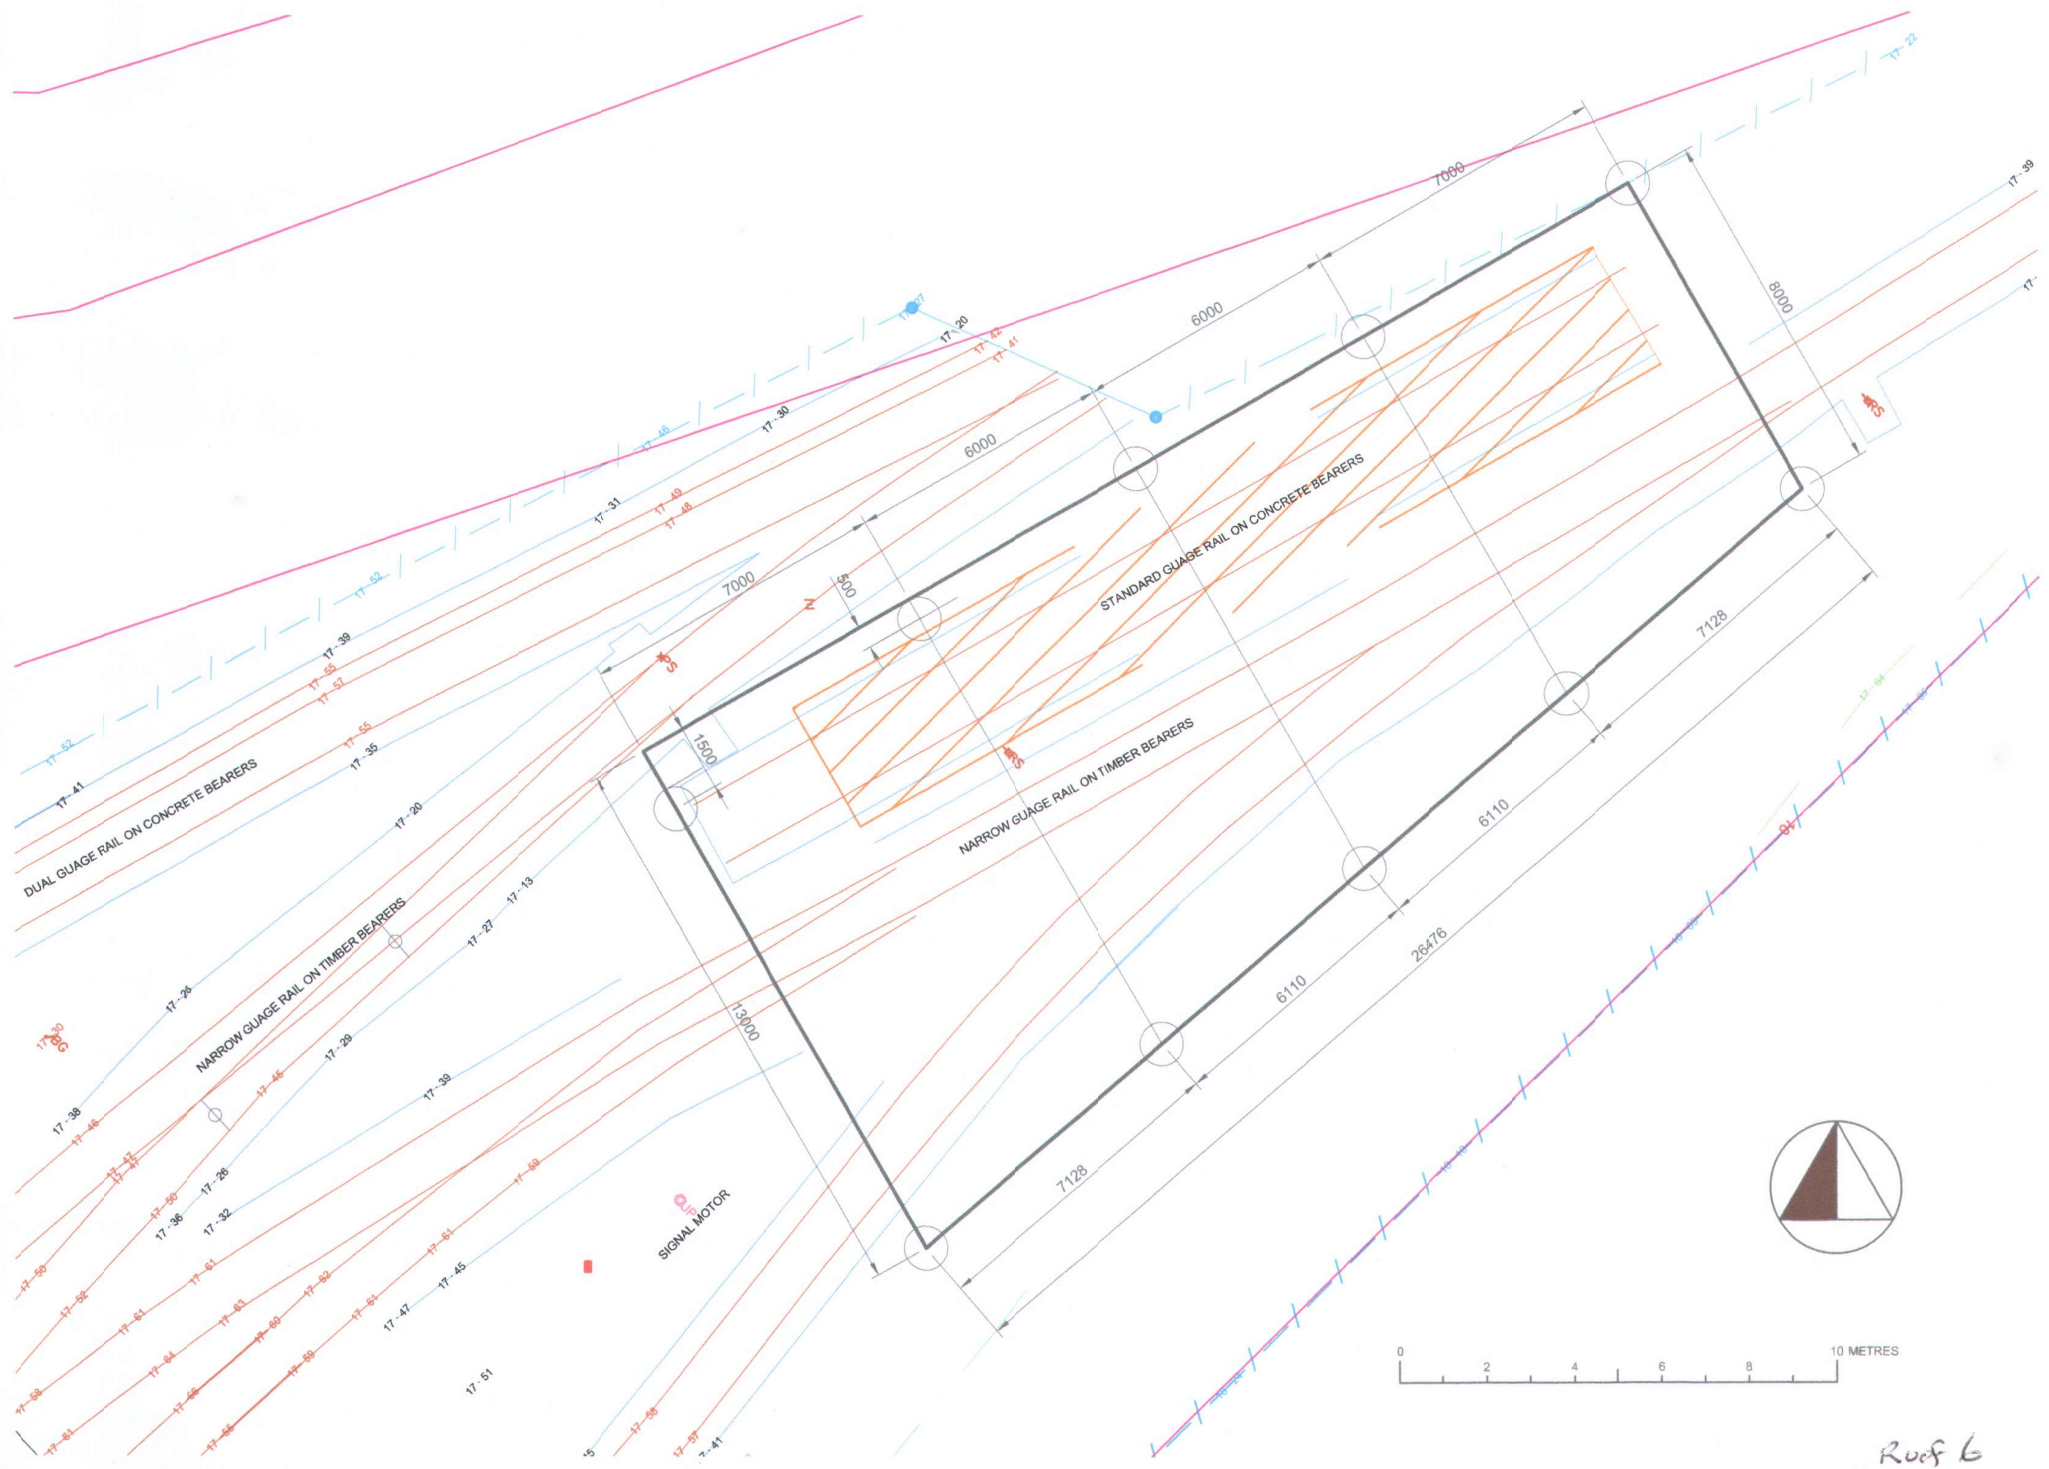

Ruef 6

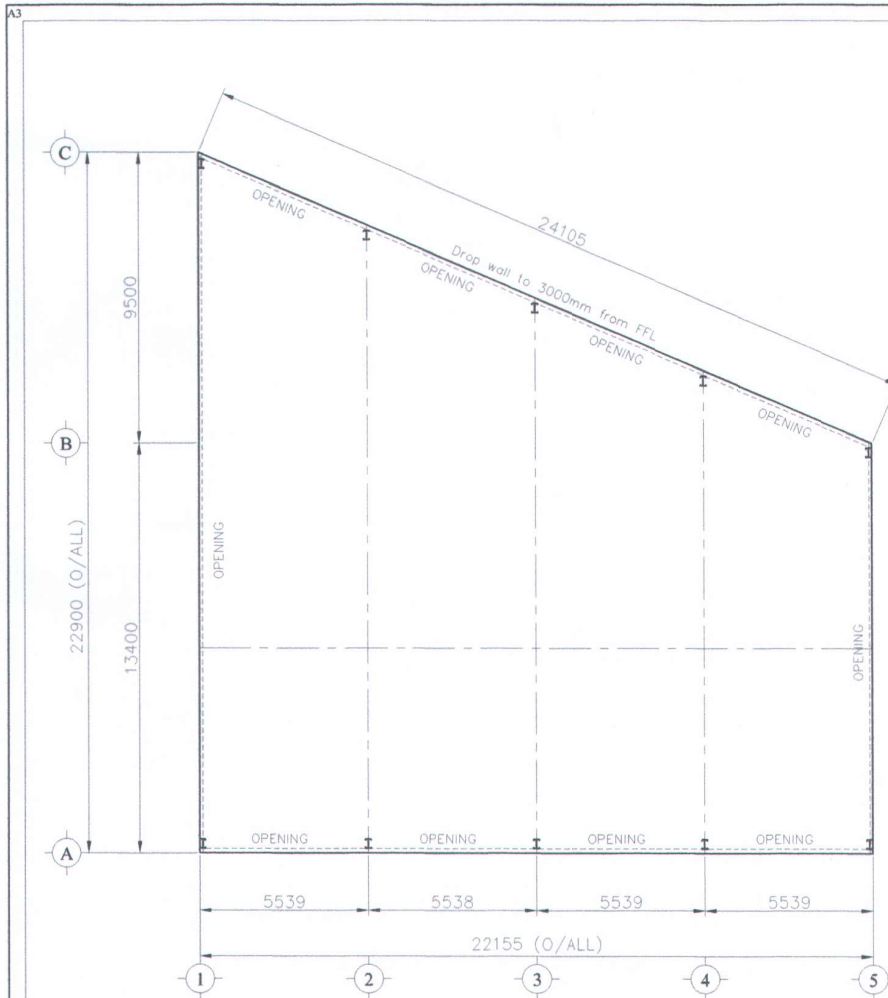

FLOOR PLAN

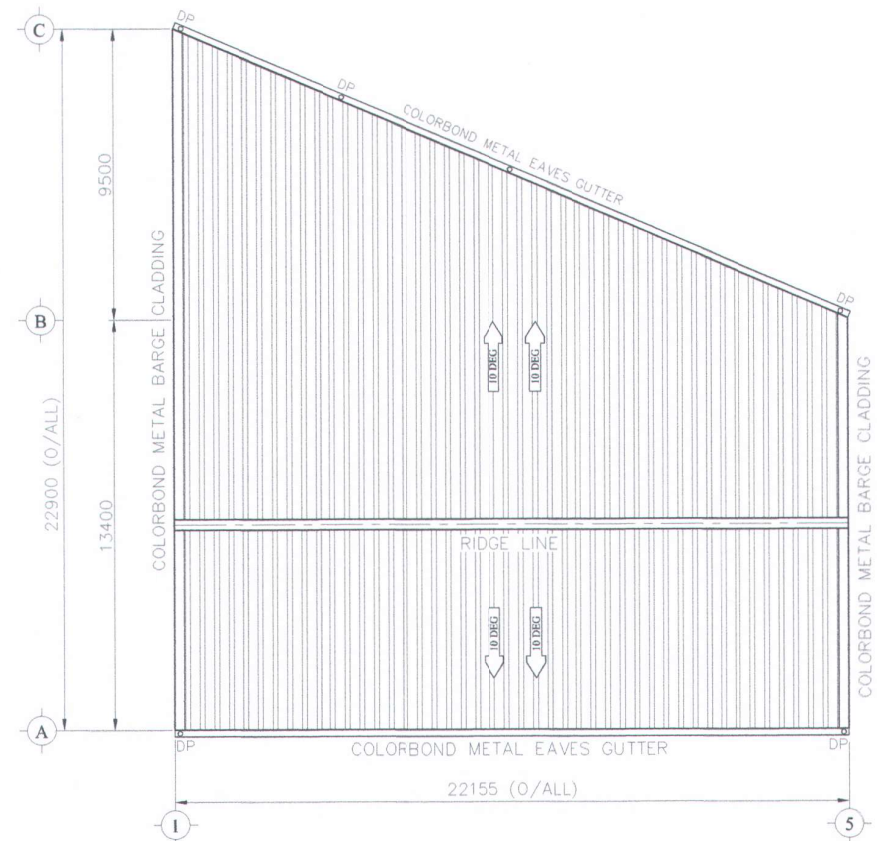

ROOF SHEETING PLAN

APPROVED BY CUSTOMER:				
SIGNATURE:				
DATE:	NO.	DATE	BY	DESCRIPTION
	REVISIONS			



Unit 1/55 Erceg Road
Yangebup WA 6164

Ph: 1300 778 628
Fx: 086555 8043
E: sale@actionsheds.com.au
W: www.actionsheds.com.au


PROJECT:
Rail Heritage Roof 3

SITE ADDRESS:
TBA, Perth, WA 6000


TITLE:
FLOOR PLAN
FOR A SHED 22.9M x 22.155M x 6.0M

RBP CERTIFICATION:
DESIGNED: LK
DRAWN: TH
CHECKED: MT
SCALE: NTS
JOB NO: MTLIC 28742
DATE: 28 AUG 24


DRAWING NO. REV.
01 B

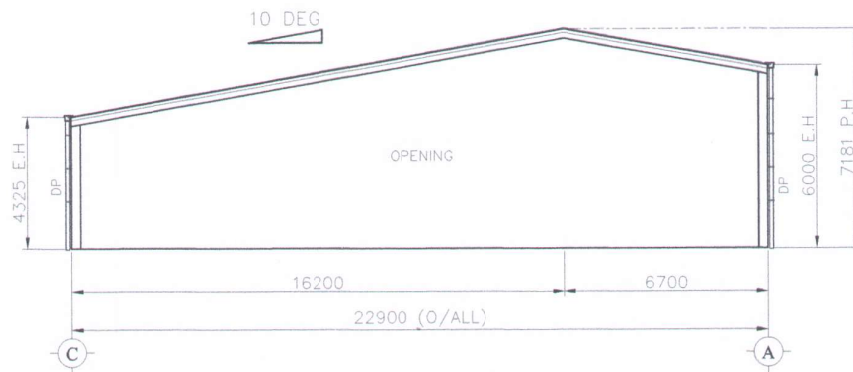


LEFT ELEVATION

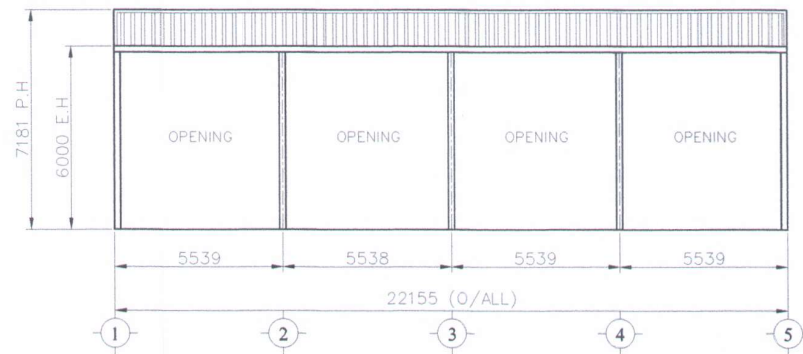

FRONT ELEVATION

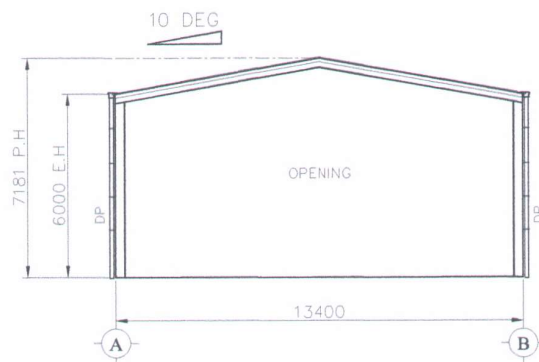

RIGHT ELEVATION

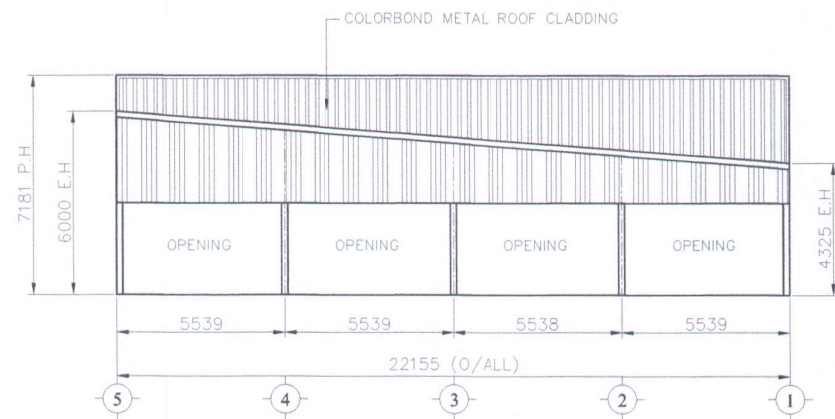

BACK ELEVATION

APPROVED BY CUSTOMER:				
SIGNATURE:				
DATE:	NO.	DATE	BY	DESCRIPTION
	REVISIONS			




Unit 1/55 Erceg Road
Yangebup WA 6164
Ph: 1300 778 628
Fx: 086555 8043
E: sale@actionsheds.com.au
W: www.actionsheds.com.au

PROJECT:
Rail Heritage Roof 3

SITE ADDRESS:
TBA, Perth, WA 6000

TITLE:
ELEVATION
FOR A SHED 22.9M x 22.155M x 6.0M

RBPC CERTIFICATION:		DRAWING NO.	REV.
DESIGNED: LK	SCALE: NTS	02	B
DRAWN: TH	JOB NO: MTLIC 28742		
CHECKED: MT	DATE: 8 AUG 24		

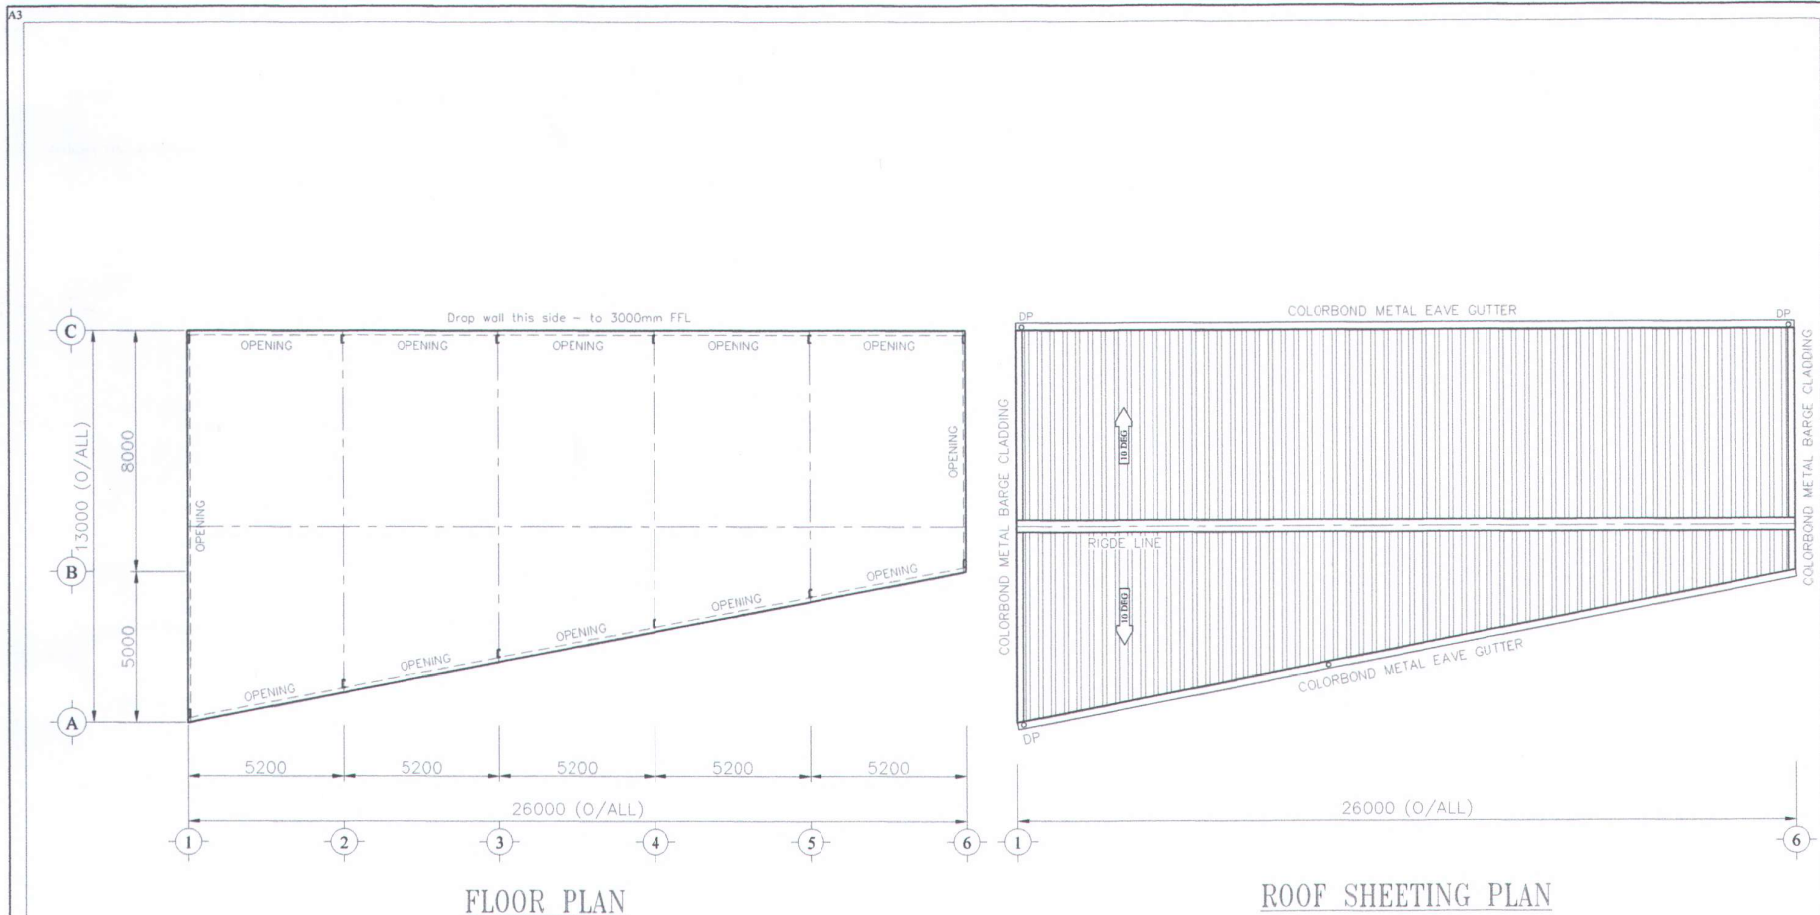

APPROVED BY CUSTOMER:				
SIGNATURE:				
DATE:	NO.	DATE	BY	DESCRIPTION
REVISIONS				



Unit 1/55 Erceg Road
Yangebup WA 6164
Ph: 1300 778 628
Fx: 086555 8043
E: sale@actionsheds.com.au
W: www.actionsheds.com.au

PROJECT:
Rail Heritage Roof 6

SITE ADDRESS:
TBA, Perth, WA 6000

TITLE:
FLOOR PLAN
FOR A SHED 13.0M x 26.0M x 6.0M

RBPC CERTIFICATION:	DRAWING NO.	REV.
DESIGNED: LK	SCALE: NTS	
DRAWN: TH	JOB NO: MTLC 28746	
CHECKED: MT	DATE: 28 AUG 24	

01

B

