



Notes
 Copyright © Woods Bagot 2018
 All Rights Reserved
 No material may be reproduced without prior permission
 Contractor must verify all dimensions on site before commencing work or preparing shop drawings.
 Do not scale drawings.

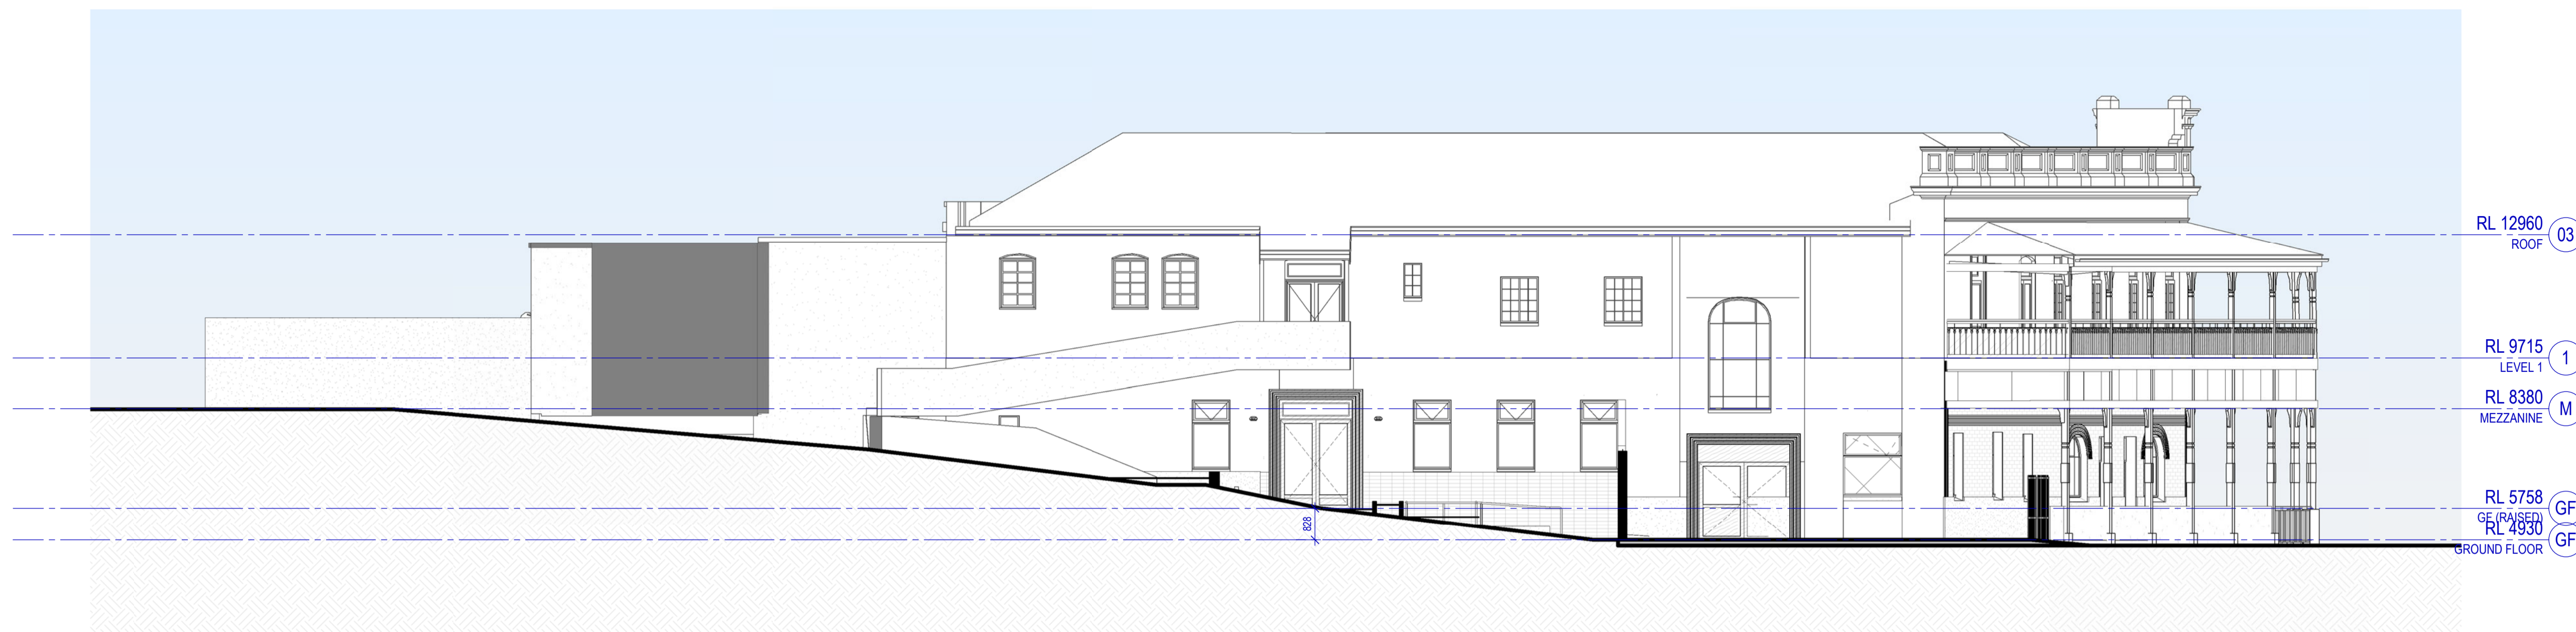

1 OVERALL ELEVATION - EAST
 SCALE 1 : 100

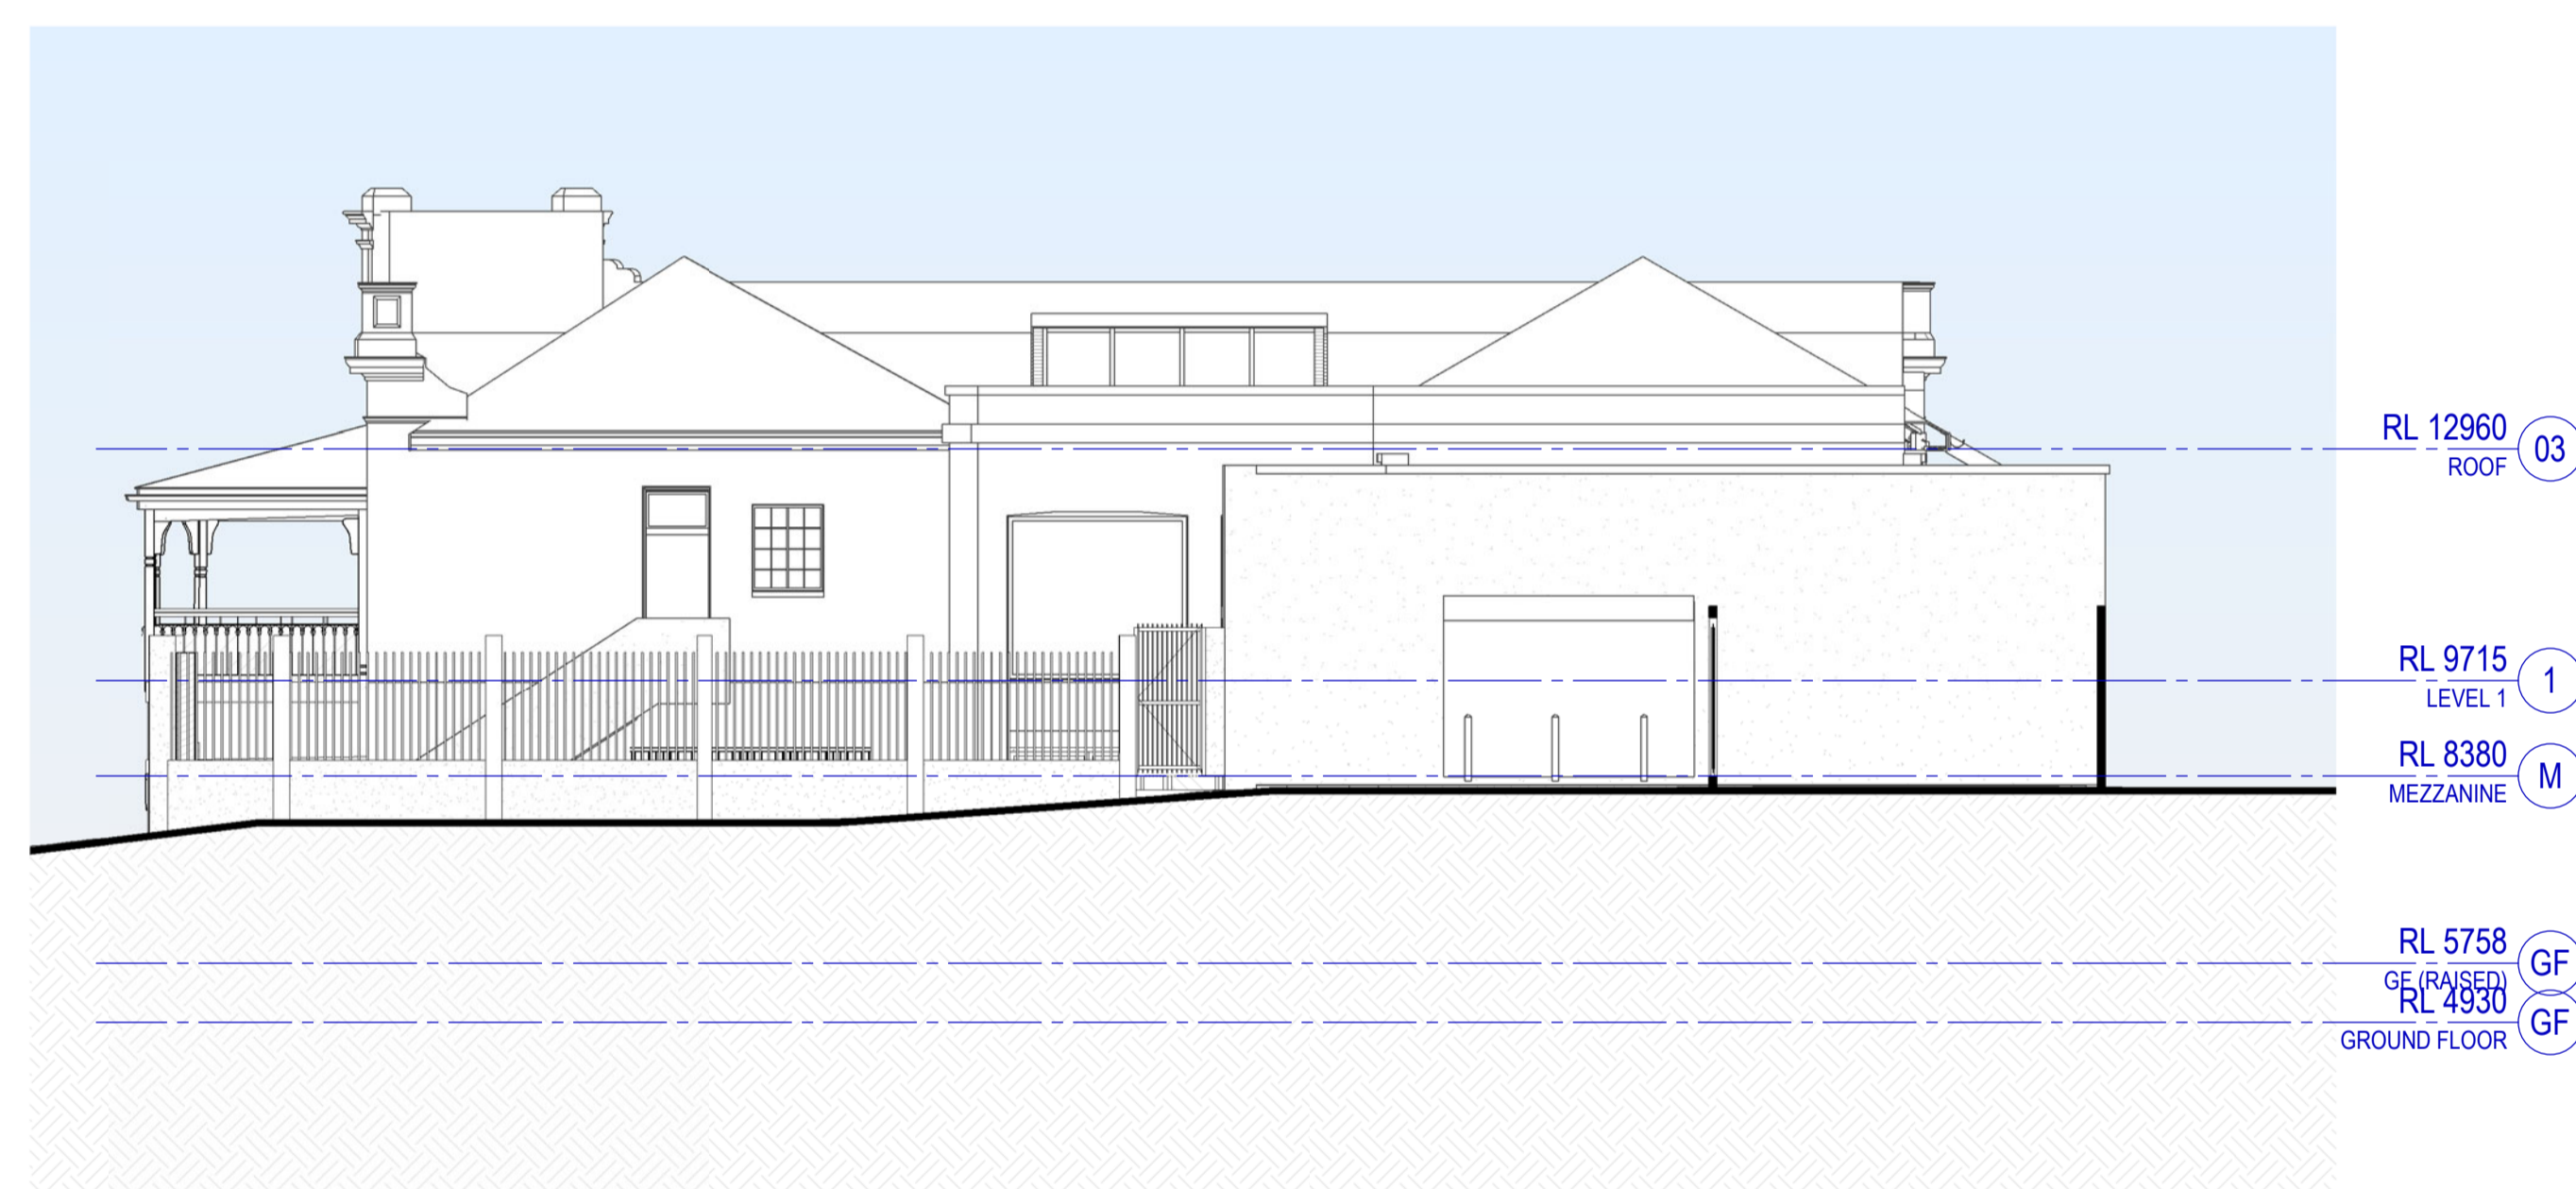

2 OVERALL ELEVATION - SOUTH
 SCALE 1 : 100

Project
BASSEDEAN HOTEL

Client
ARK GROUP

Issuer
WOODS BAGOT

Project number	160734	Size check	25mm
Checked	KL & SG	Approved	NB
Sheet size	A1	Scale	1 : 100

Sheet title
**DEVELOPMENT APPLICATION
 OVERALL ELEVATION - SOUTH &
 EAST**

Sheet number	A-DA1302	Revision	A
Status	DA		