


WHITFIELD STREET

GUILDFORD RD

OLD PERTH ROAD

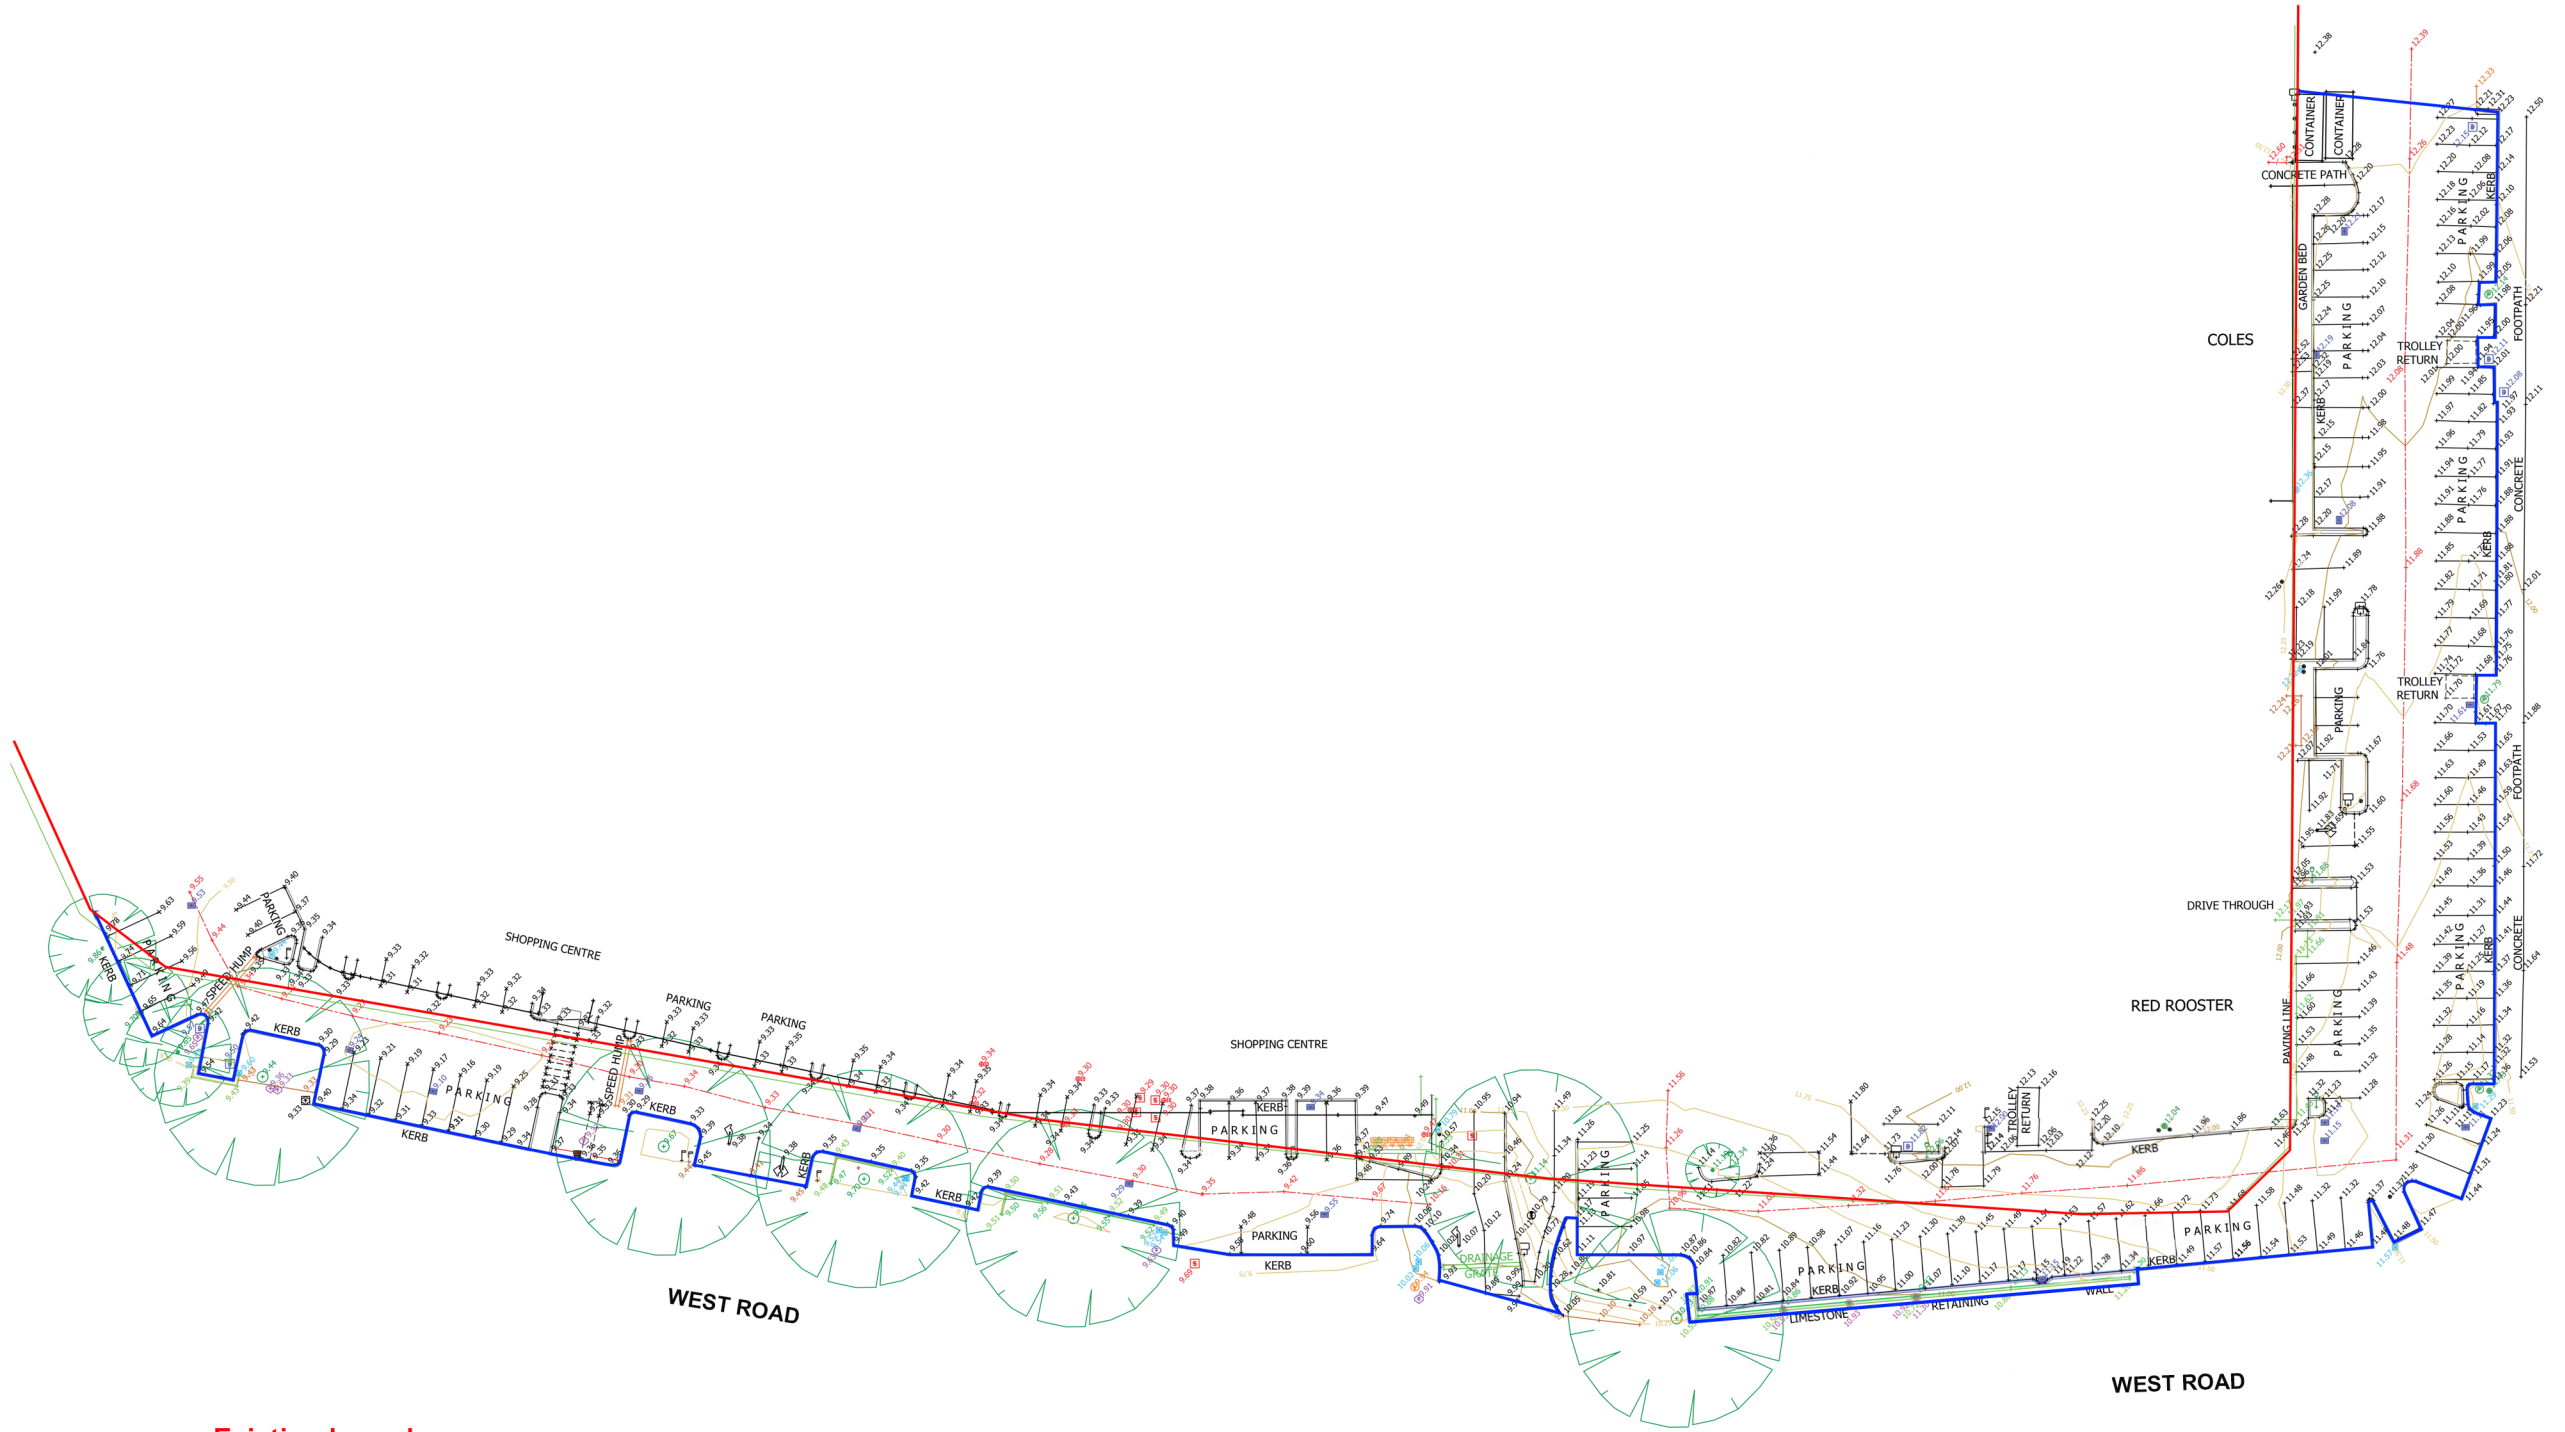

Existing boundary

New proposed boundary