



SYMBOL LEGEND

NATURAL SURFACE LEVEL	
FLOOR LEVEL	
TOP OF WALL	
POWER POLE	
WATER METER	
GAS VALVE	
TEL STRA PIT	
BOLLARD	
BUSH	
TREE AT SCALE	


DETECTED UNDERGROUND SERVICES BY SUBTERRA

TELECOMMUNICATION CABLE	
ELECTRIC CABLE	
GAS PIPE	
DRAINAGE PIPE	
UNKNOWN SERVICE	

LINETYPE LEGEND

BOUNDARY	
CONTOUR (INTERVALS OF 0.25m)	
BUILDING/STRUCTURE	
ROOF/EAVE LINE	
DOOR	
WINDOW	
WALL	
FENCE	
CONCRETE EDGE	
BRICK PAVING	
FOOTPATH	
KERB	
EDGE OF BITUMEN	
ROAD LINE MARKING	
ROAD CENTRELINE	
TOP OF BANK	
BOTTOM OF BANK	
VEGETATION LINE	
OVERHEAD POWER LINES	
SEWER PIPE (WATER CORPORATION)	
WATER PIPE (WATER CORPORATION)	

WATER & SEWER DATA SHOWN ON THIS PLAN IS DERIVED FROM SUPPLIED WATER CORPORATION INFORMATION SHEETS AND IS COMPILED AS BEST-FIT MODEL. BROWN/MCALLISTER SURVEYORS CANNOT GUARANTEE THE ACCURACY OF THIS DATA.

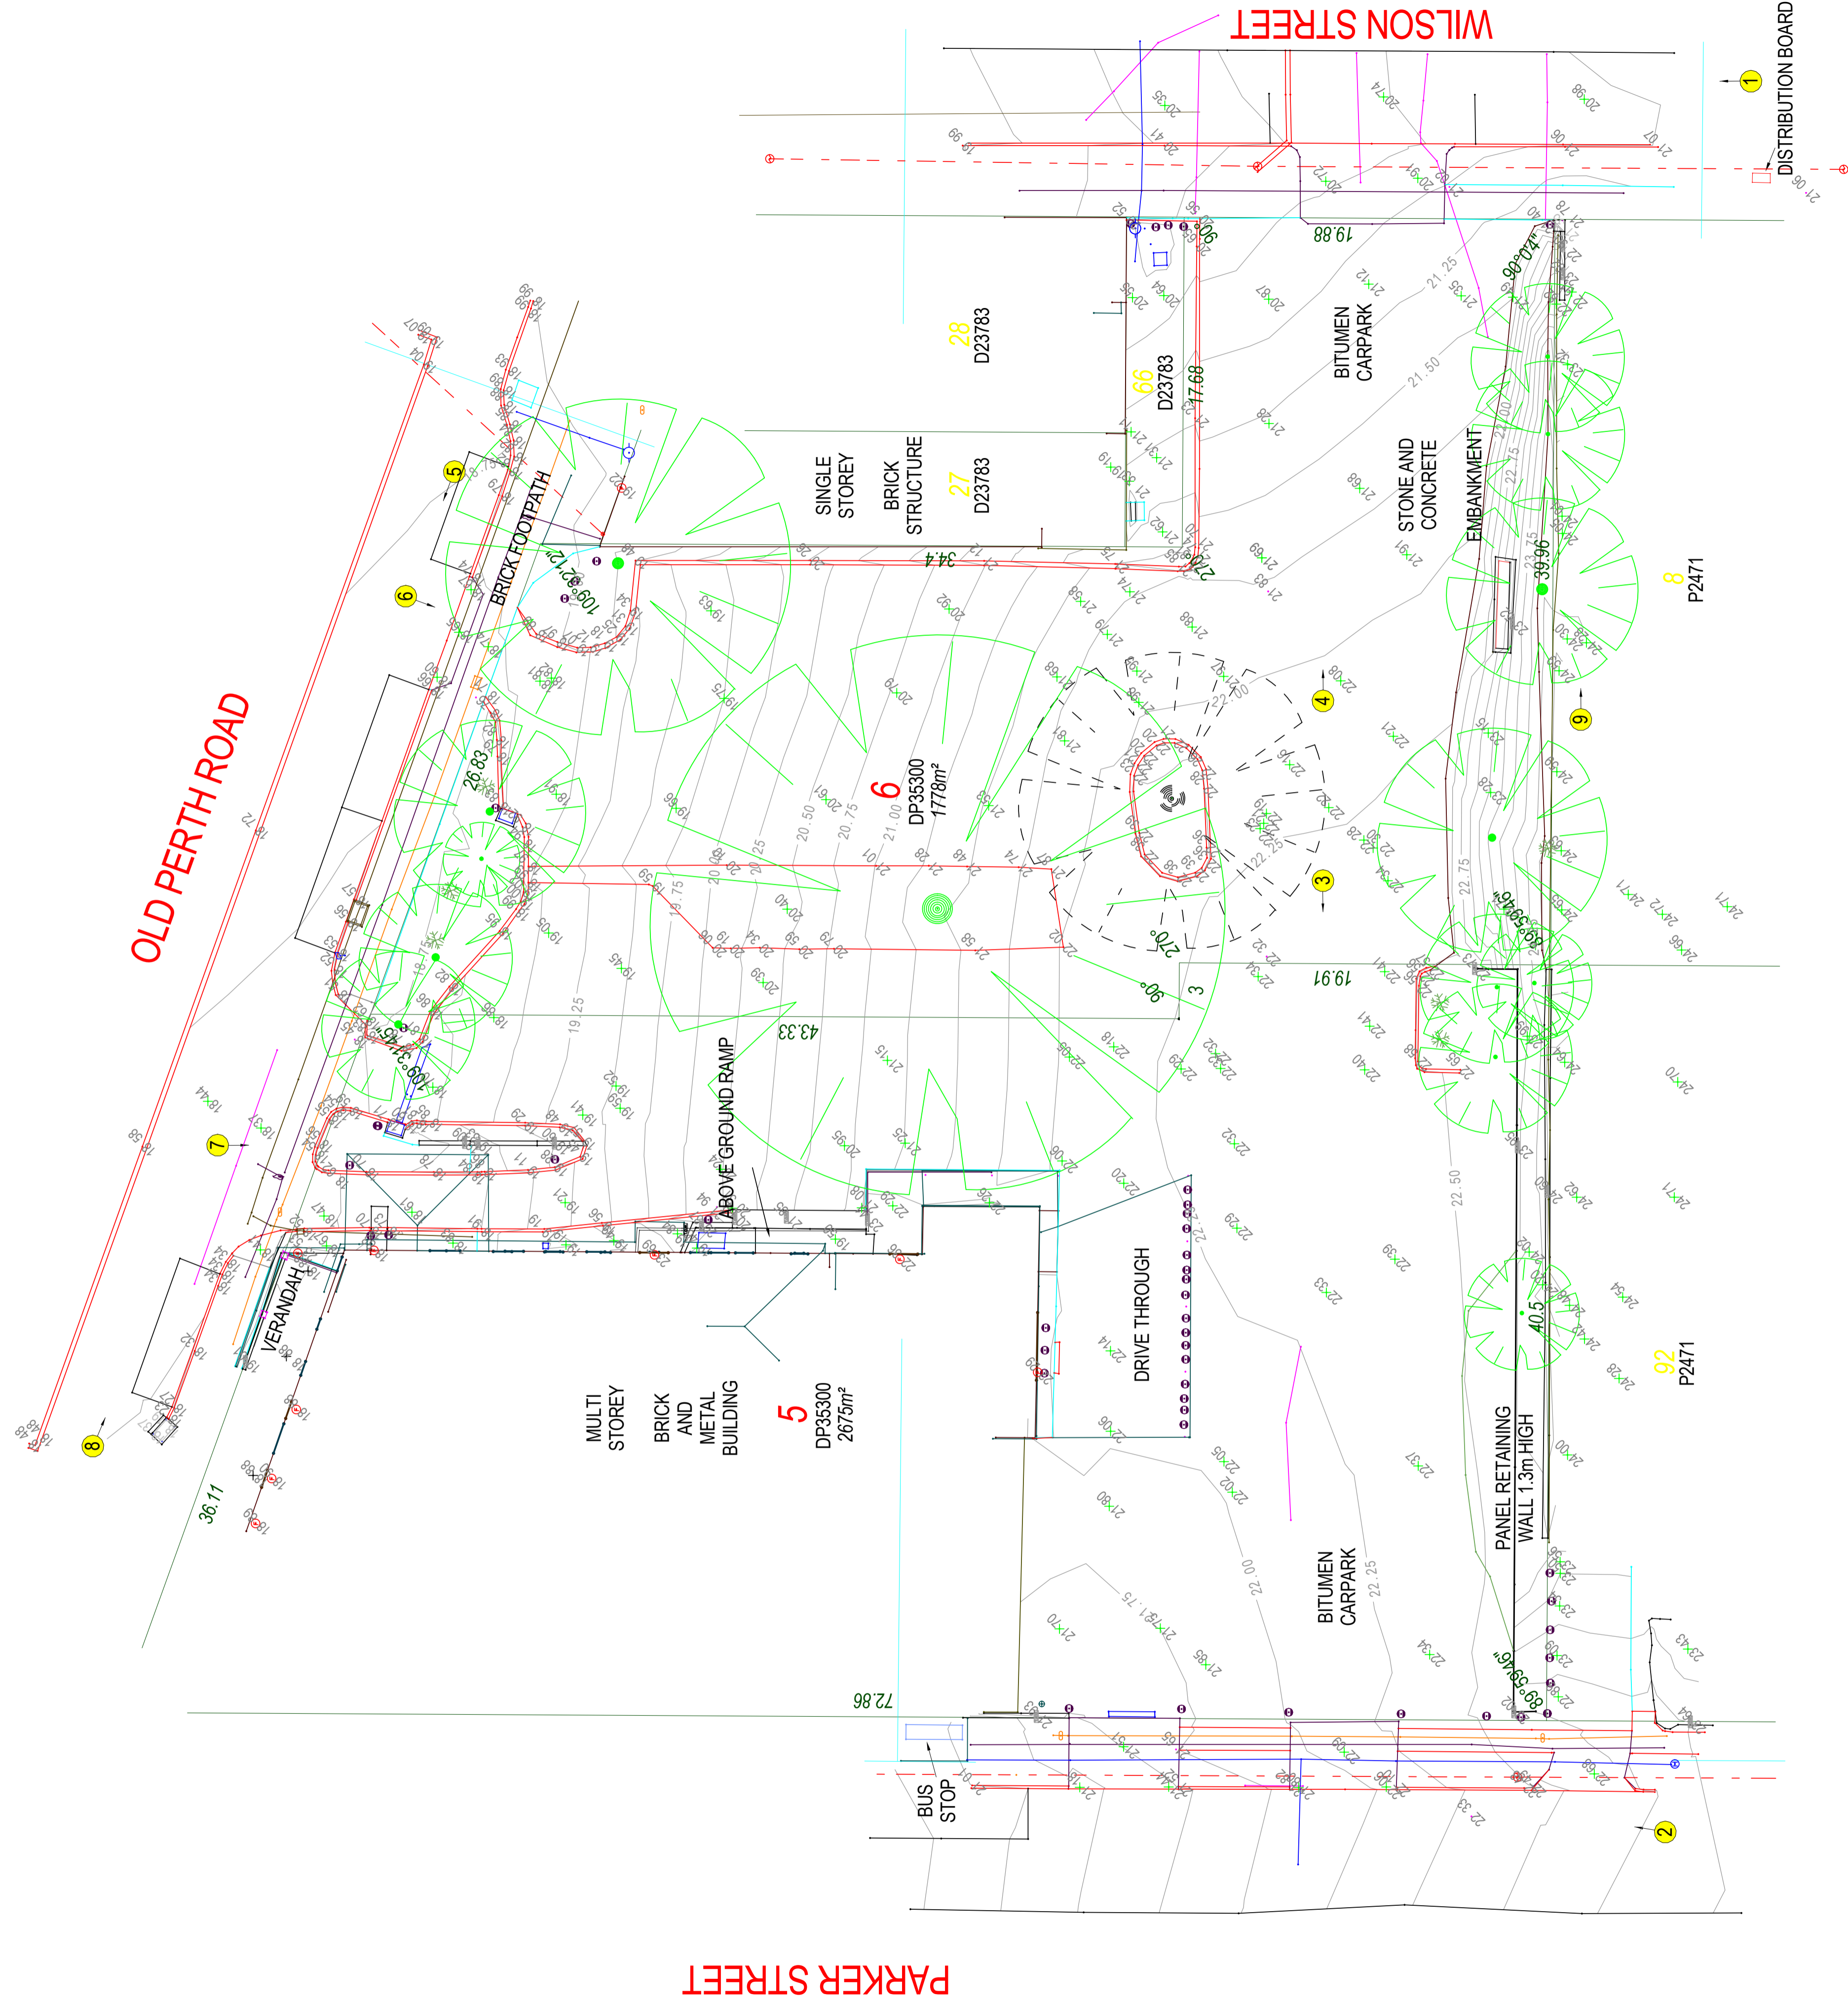

Recent revision history	Description	Date
# Status	ISSUE FOR DEVELOPMENT APPLICATION	12/02/21
A DA		

Notes
 Copyright © Woods Bagot 2018
 All Rights Reserved
 No material may be reproduced without prior permission
 Contractor must verify all dimensions on site before commencing work or preparing shop drawings.
 Do not scale drawings.

Project
BASSENDEAN HOTEL

Client
ARK GROUP

Issuer
WOODS BAGOT

Project number	160734	Size check	25mm
Checked	KL	Approved	ES
Sheet size	A1	Scale	1:200

Sheet title
DEVELOPMENT APPLICATION
SITE SURVEY PLAN

Sheet number	A-DA1102	Revision	A
Status	DA		