

● SHADE SAIL



P.O. Box 774  
 e-mail: admin@childscapes.com.au  
 web: childscapes.com.au

PROJECT  
 WALTER Rd CC

DRAWING  
 SHADE PLAN

ISSUE  
 ISSUED FOR REVIEW

REVISIONS			
No	DATE	DRAWN	DETAILS
0	26/03/26	NK	SHADE- ISSUED FOR FEEDBACK

CLIENT  
 -

DRAWING NO  
 L-03


SCALE  
 1:75

SHEET  
 A1

REVISION  
 0

DRAWN  
 NK

DATE  
 26/03/26

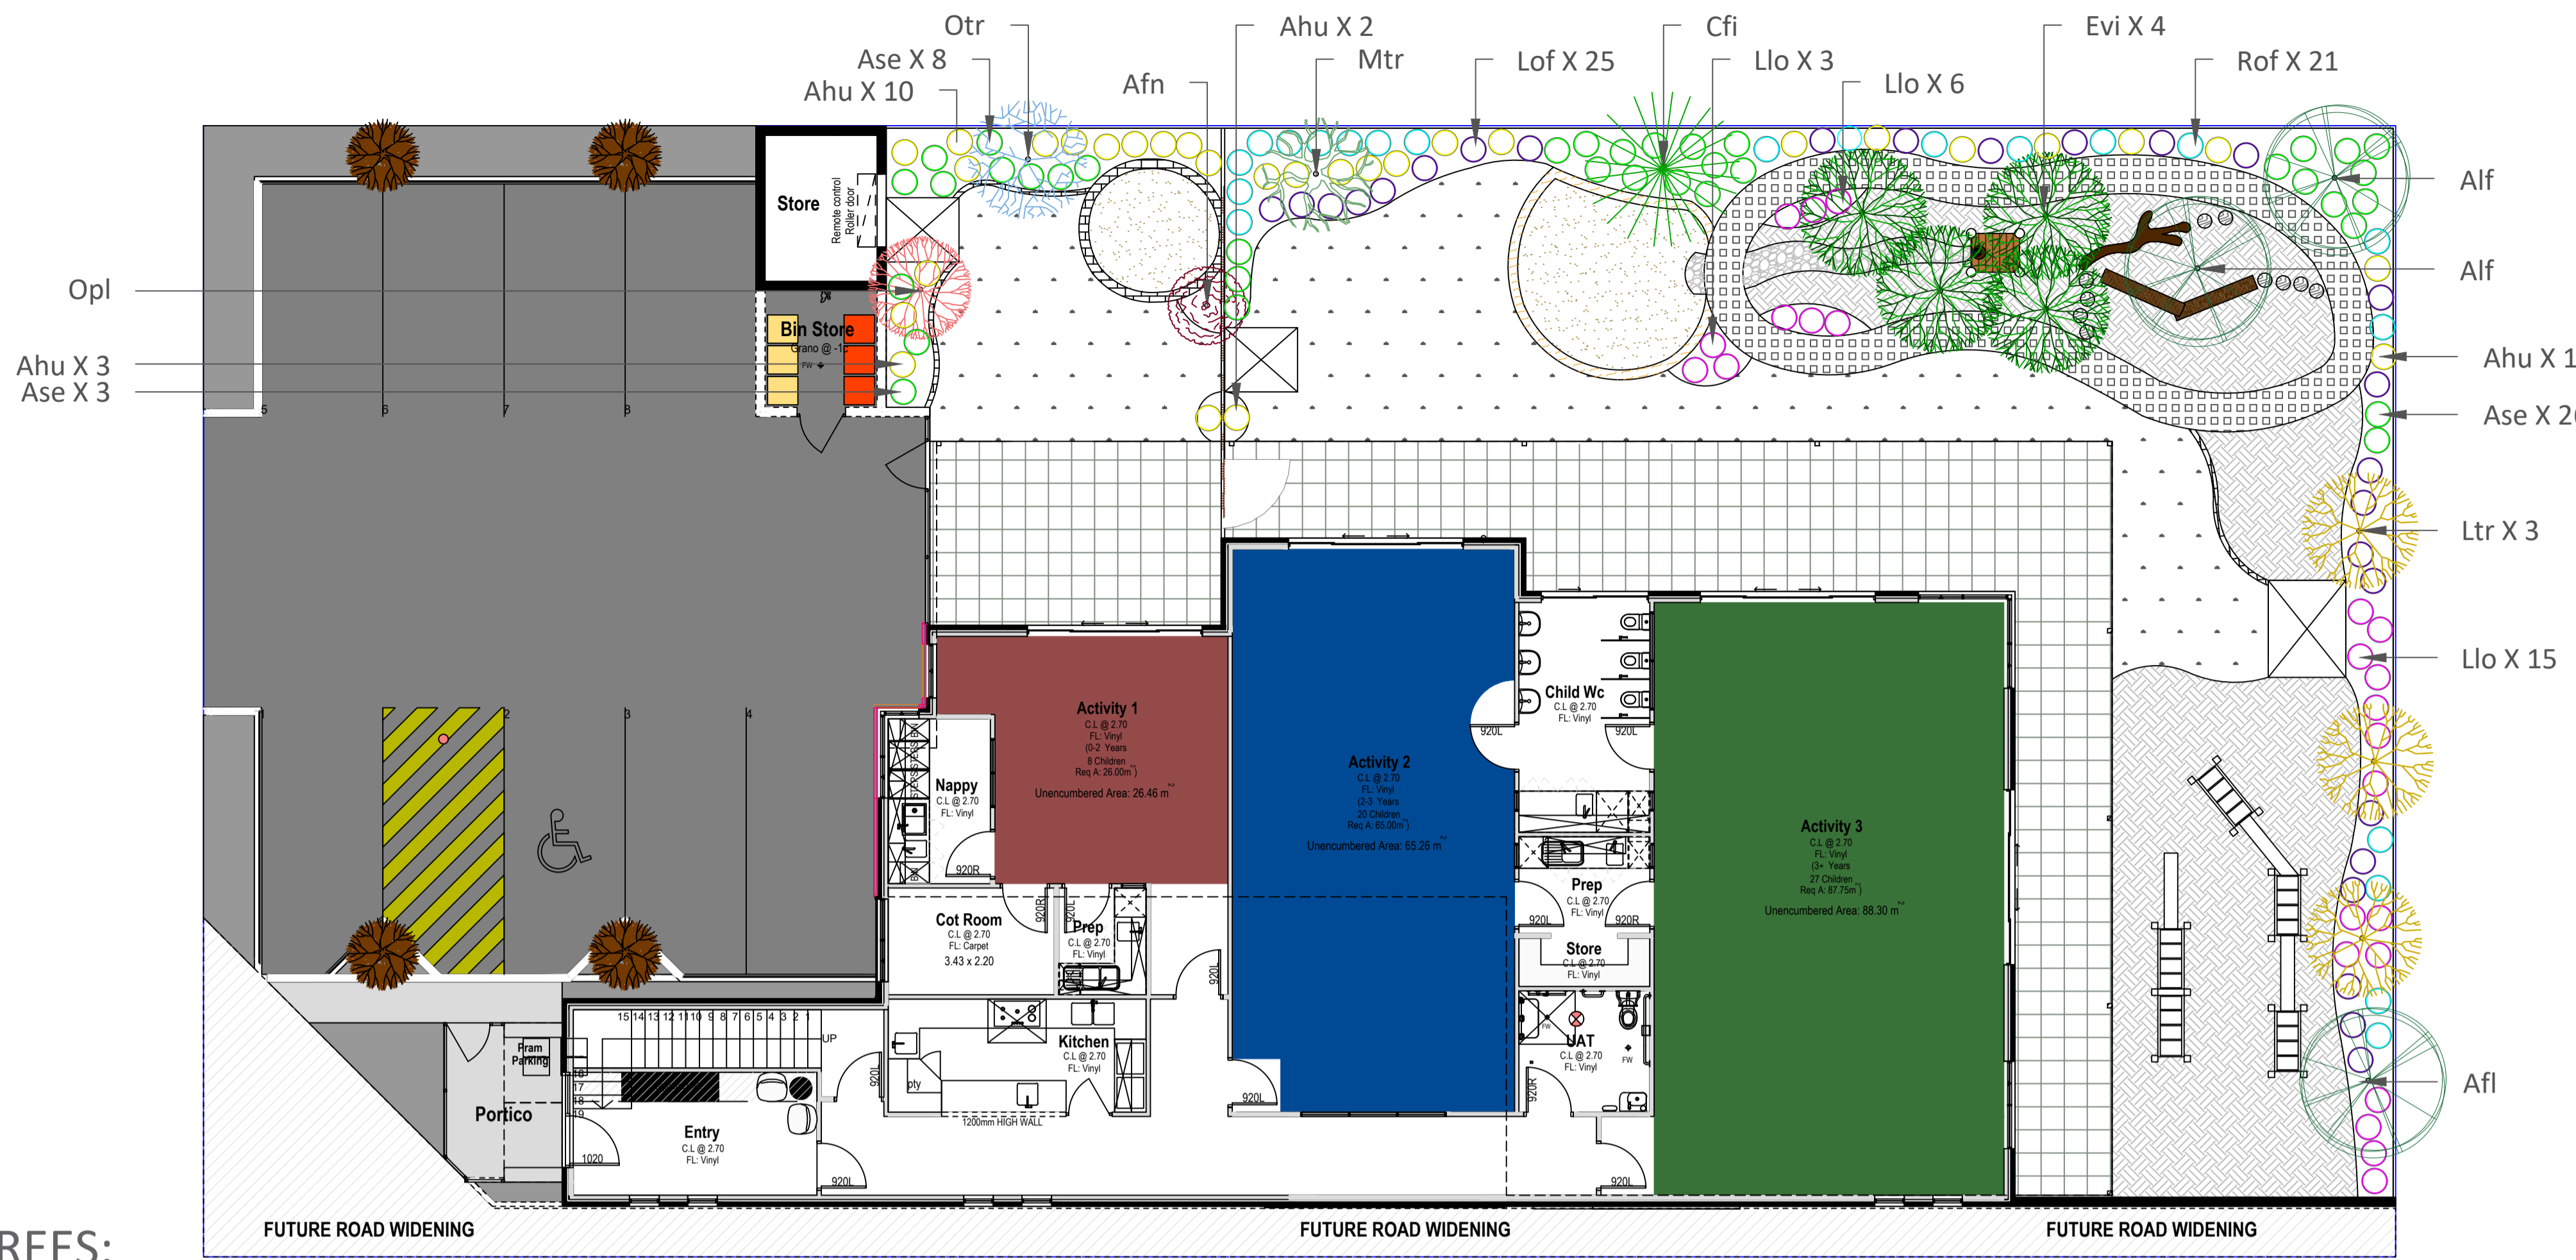

PLANT SCHEDULE					
	SPECIES	SPACINGS	SIZE	MATURE SIZE	QTS
TREES					
Afi	AGONIS FLEXUOSA	AS SHOWN	90 L	10 M	3
Afn	AGONIS FLEXUOSA 'NANA'	AS SHOWN	30 L	2 M	1
Cfi	CORYMBIA FICIFOLIA	AS SHOWN	90 L	10 M	1
Evi	EUCALYPTUS VICTRIX	AS SHOWN	90 L	10 M	4
Mtr	MULBERRY TREE	AS SHOWN	90 L	10 M	1
Ltr	LEMON TREE	AS SHOWN	90 L	6 M	3
Ope	ORNAMENTAL PEAR	AS SHOWN	90 L	8 M	1
Opl	ORNAMENTAL PLUM	AS SHOWN	30 L	8 M	1
SHRUBS					
Ase	ADENANTHOS SERICEUS	AS SHOWN	140 MM	2 M	37
Ahu	ANIGOZANTHOS HUMILIS	AS SHOWN	140 MM	1 M	30
Lof	LAVANDULA OFFICINALIS	AS SHOWN	140 MM	1 M	25
Llo	LOMANDRA LONGIFOLIA	AS SHOWN	140 MM	0.9 M	24
Rof	ROSEMARY OFFICINALIS	AS SHOWN	140 MM	2 M	21

TREES:




CORYMBIA FICIFOLIA



LEMON TREE



EUCALYPTUS VICTRIX

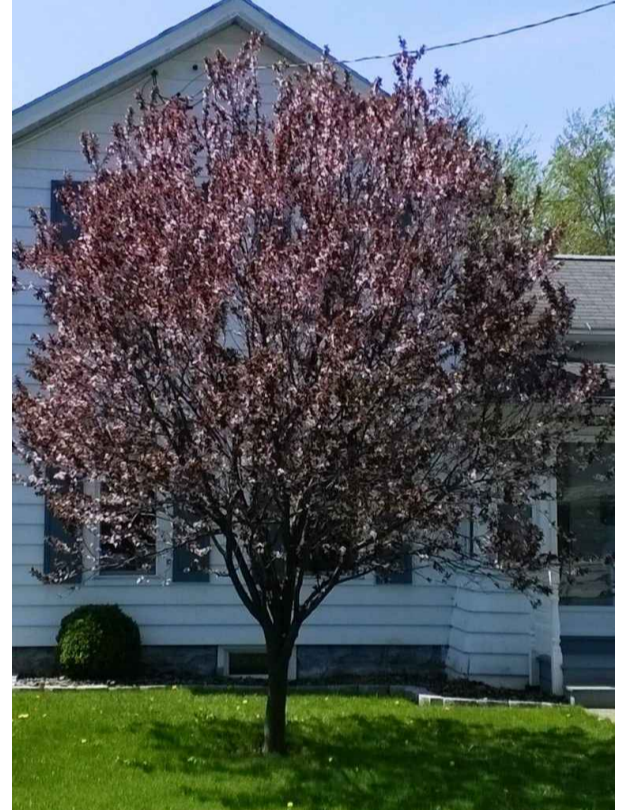

ORNAMENTAL PLUM



AGONIS FLEXUOSA



AGONIS FLEXUOSA 'NANA'



ORNAMENTAL PEAR



MULBERRY TREE

SHRUBS:



LOMANDRA LONGIFOLIA



LAVANDULA OFFICINALIS



ANIGOZANTHOS HUMILIS



ROSEMARY OFFICINALIS



ADENANTHOS SERICEUS



P.O. Box 774  
 e-mail: admin@childscapes.com.au  
 web: childscapes.com.au

PROJECT WALTER Rd CC		DRAWING PLANTING PLAN				ISSUE ISSUED FOR FEEDBACK		REVISIONS			
CLIENT -		DRAWING NO L-02	SCALE 1:100	SHEET A1	REVISION 0	DRAWN NK	DATE 26/03/26	No	DATE	DRAWN	DETAILS
								0	26/03/26	NK	PLANTING- ISSUED FOR FEEDBACK